



1 Proposed Site Elevation AA  
Scale 1:200

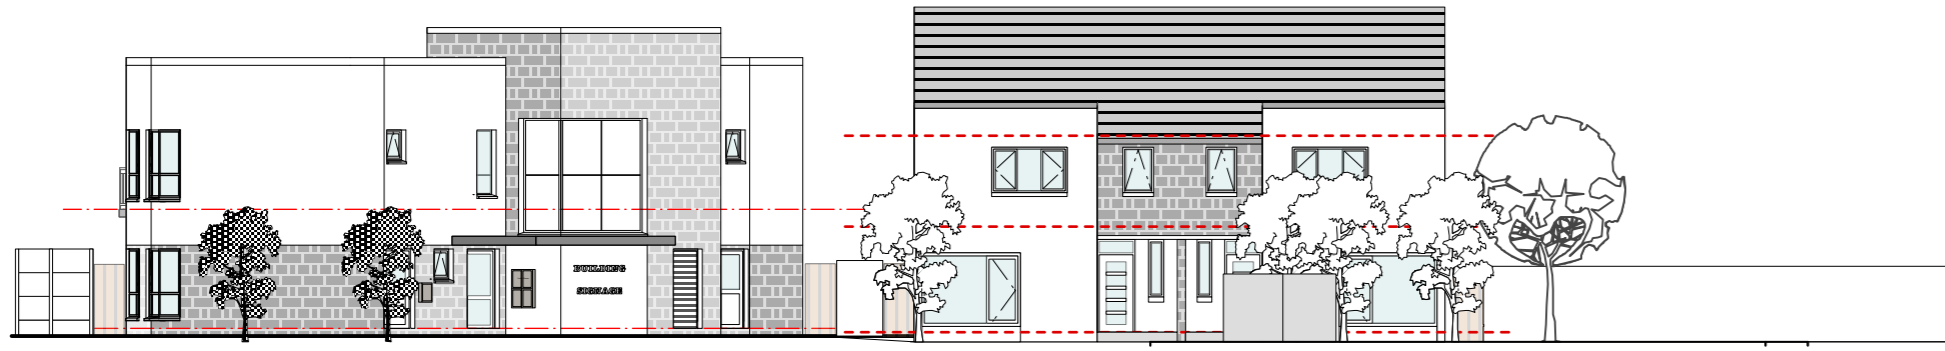

2 Proposed Site Elevation BB  
Scale 1:200

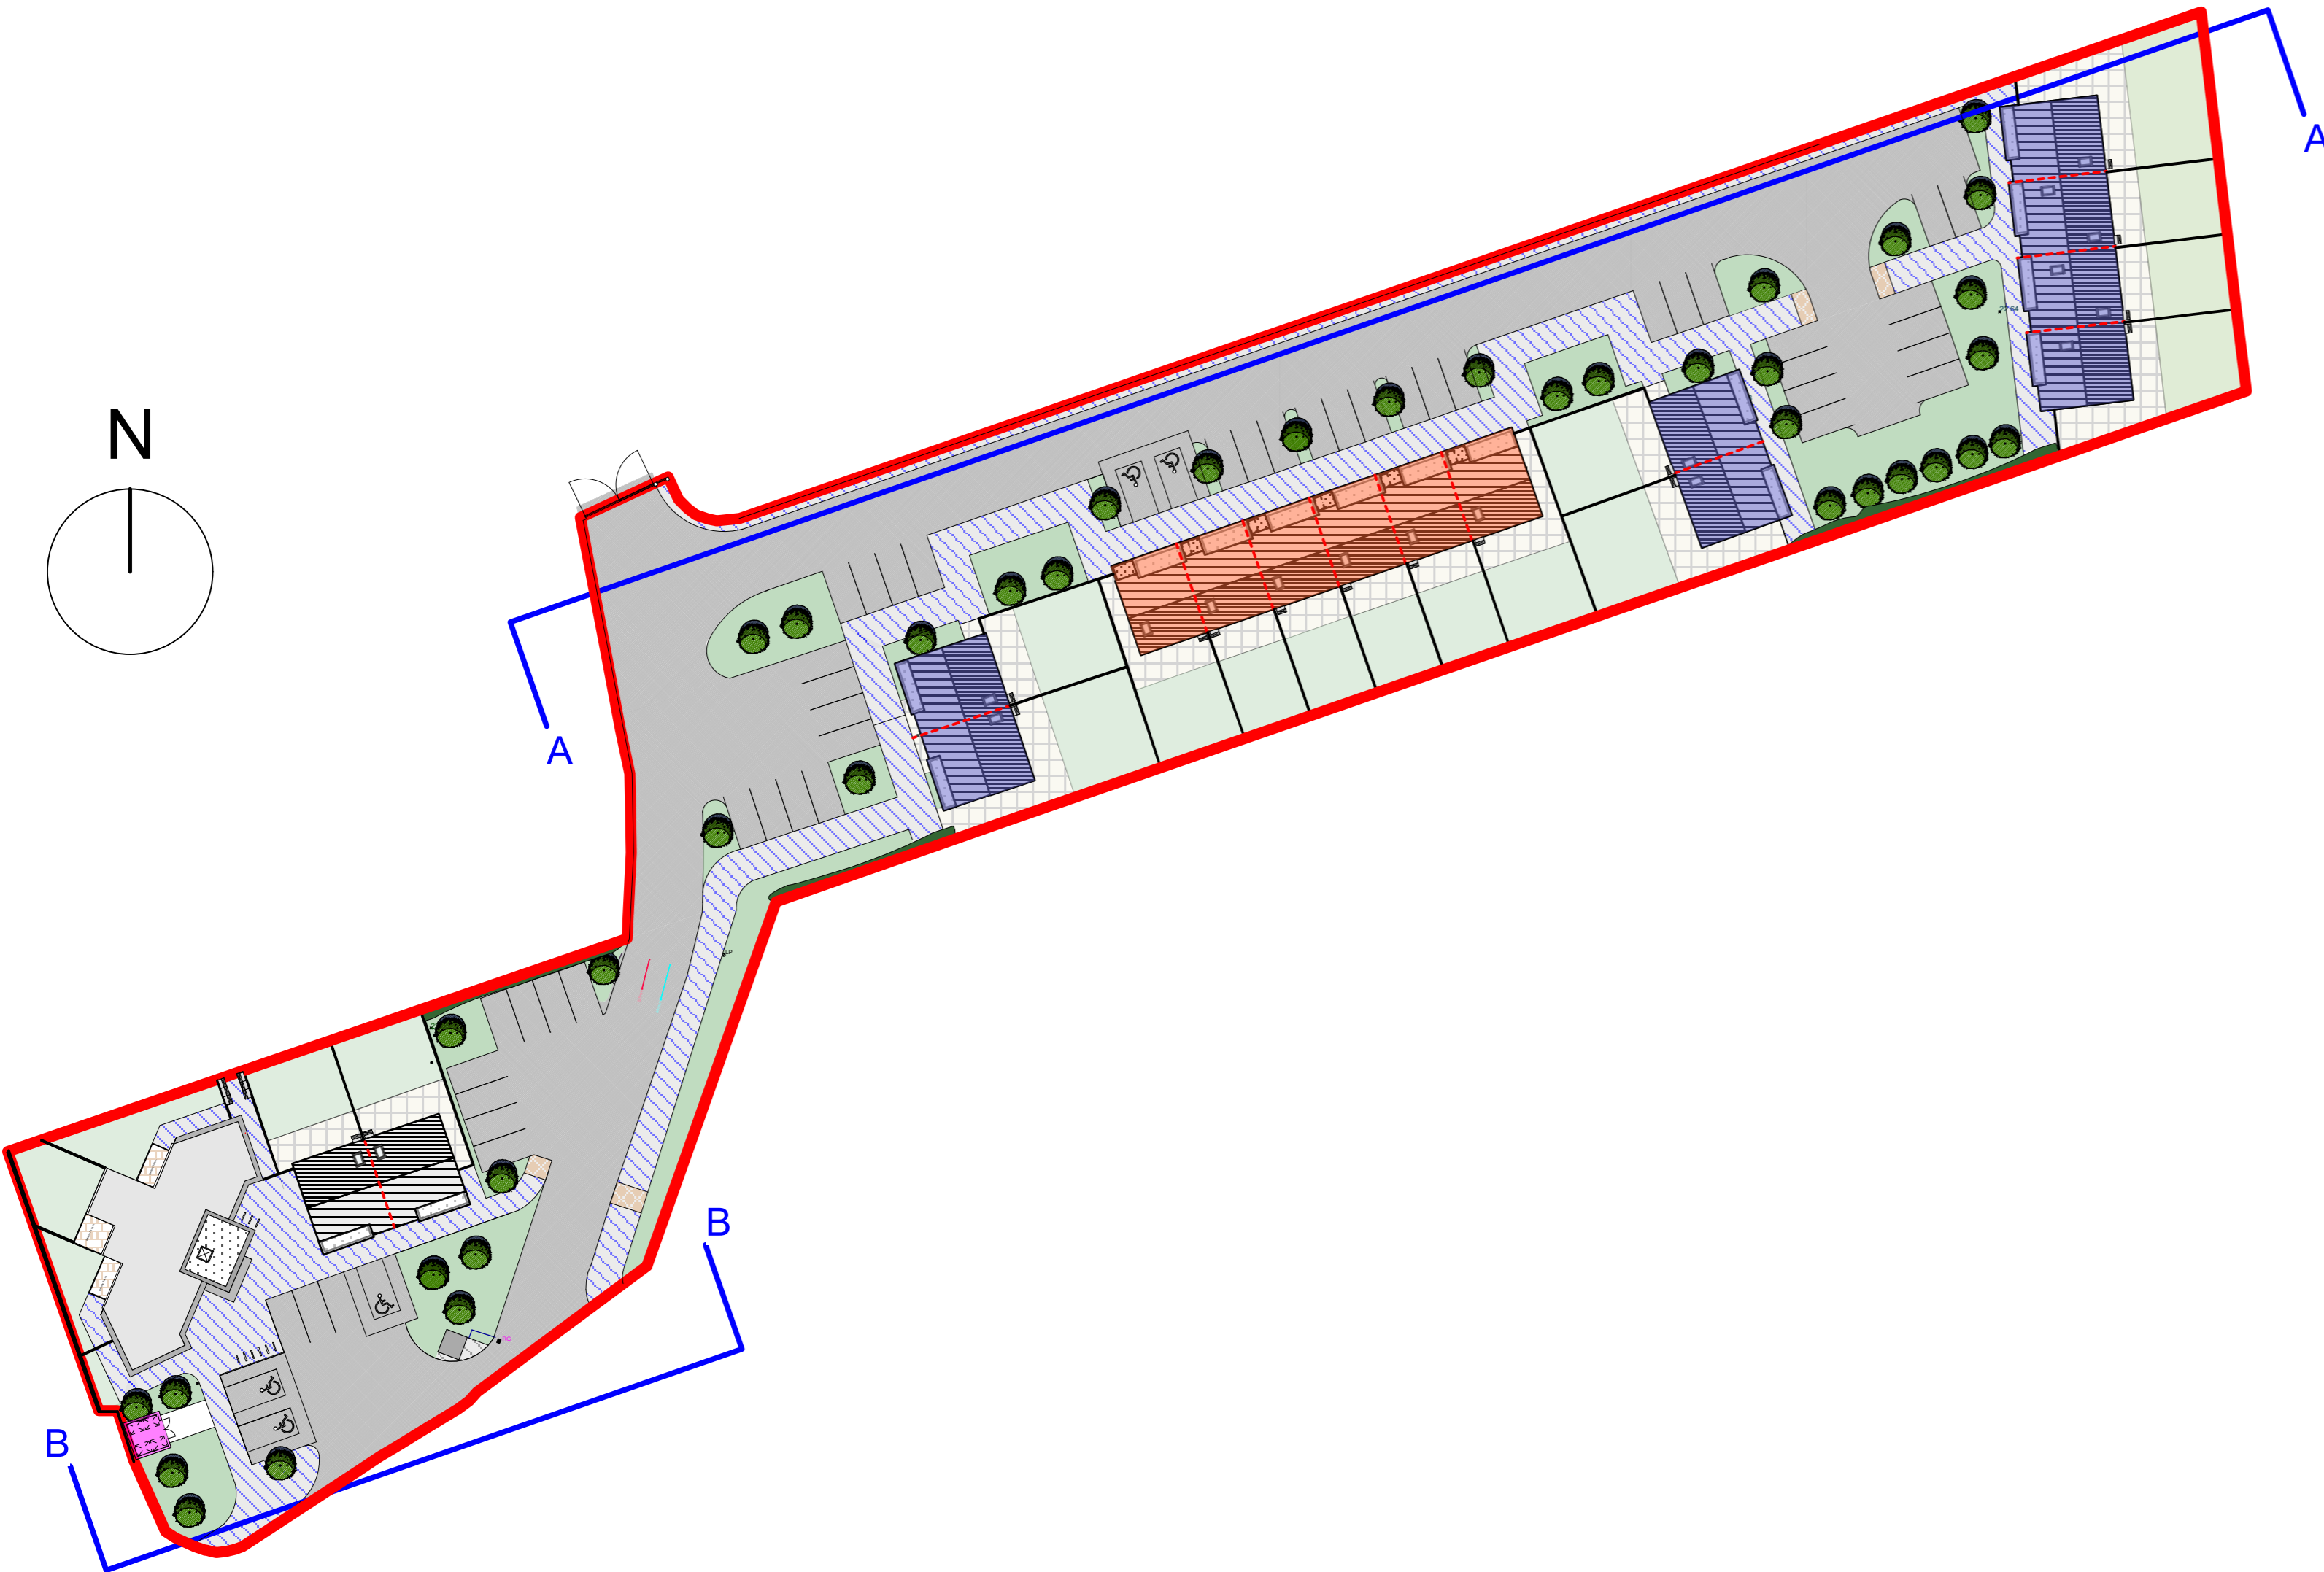

3 Proposed Site Plan  
Scale 1:500

PART 8 PLANNING ISSUE

Issue	Date	Revisions	Drawn	Checked
1	31/10/2018	Planning Application Issue	MOC	SB

**MRG** consulting engineers  
 No.4 Day Place Tralee County Kerry  
 T: 06677123130 Fax: 06677123364 E-Mail: info@mrng.ie  
 also: Northpoint Business Park, Malloy Road, Cork  
 MRG Consulting Engineers Limited Civil Structural Architectural Environmental

Project			
<b>Housing Development at Farranwilliam Ardferd for Kerry County Council</b>			
Drawing			
PROPOSED SITE PLAN & Site Elevations			
Drawn	DOM	Project No.	Drawing No.
Date	09/08/2018	418018	418018-PL07
Scale	1:200 @ A1 1:500 @ A1		