


Material Legend

- 01 High-quality clay facing brick, blue-grey smooth finish
- 02 Solid polycarbonate rainscreen cladding with integrated strip lighting
- 03 Glazed rainscreen panel with aluminium spandrel behind, powder-coated or natural anodized finish.
- 04 Semi-transparent polycarbonate cladding with aluminium framing
- 05 Aluminium glazed curtain walling, high-quality powder-coated or natural anodized finish.
- 06 Aluminium framed glazing with fixed and opening lights
- 07 Solid wall with smooth render finish
- 08 Galvanised steel door
- 09 Galvanised steel planter box and screen
- 10 Galvanised steel lining
- 11 Aluminium Soffit Panel with recessed lighting
- 12 New Granite paving setts
- 13 Concrete paving

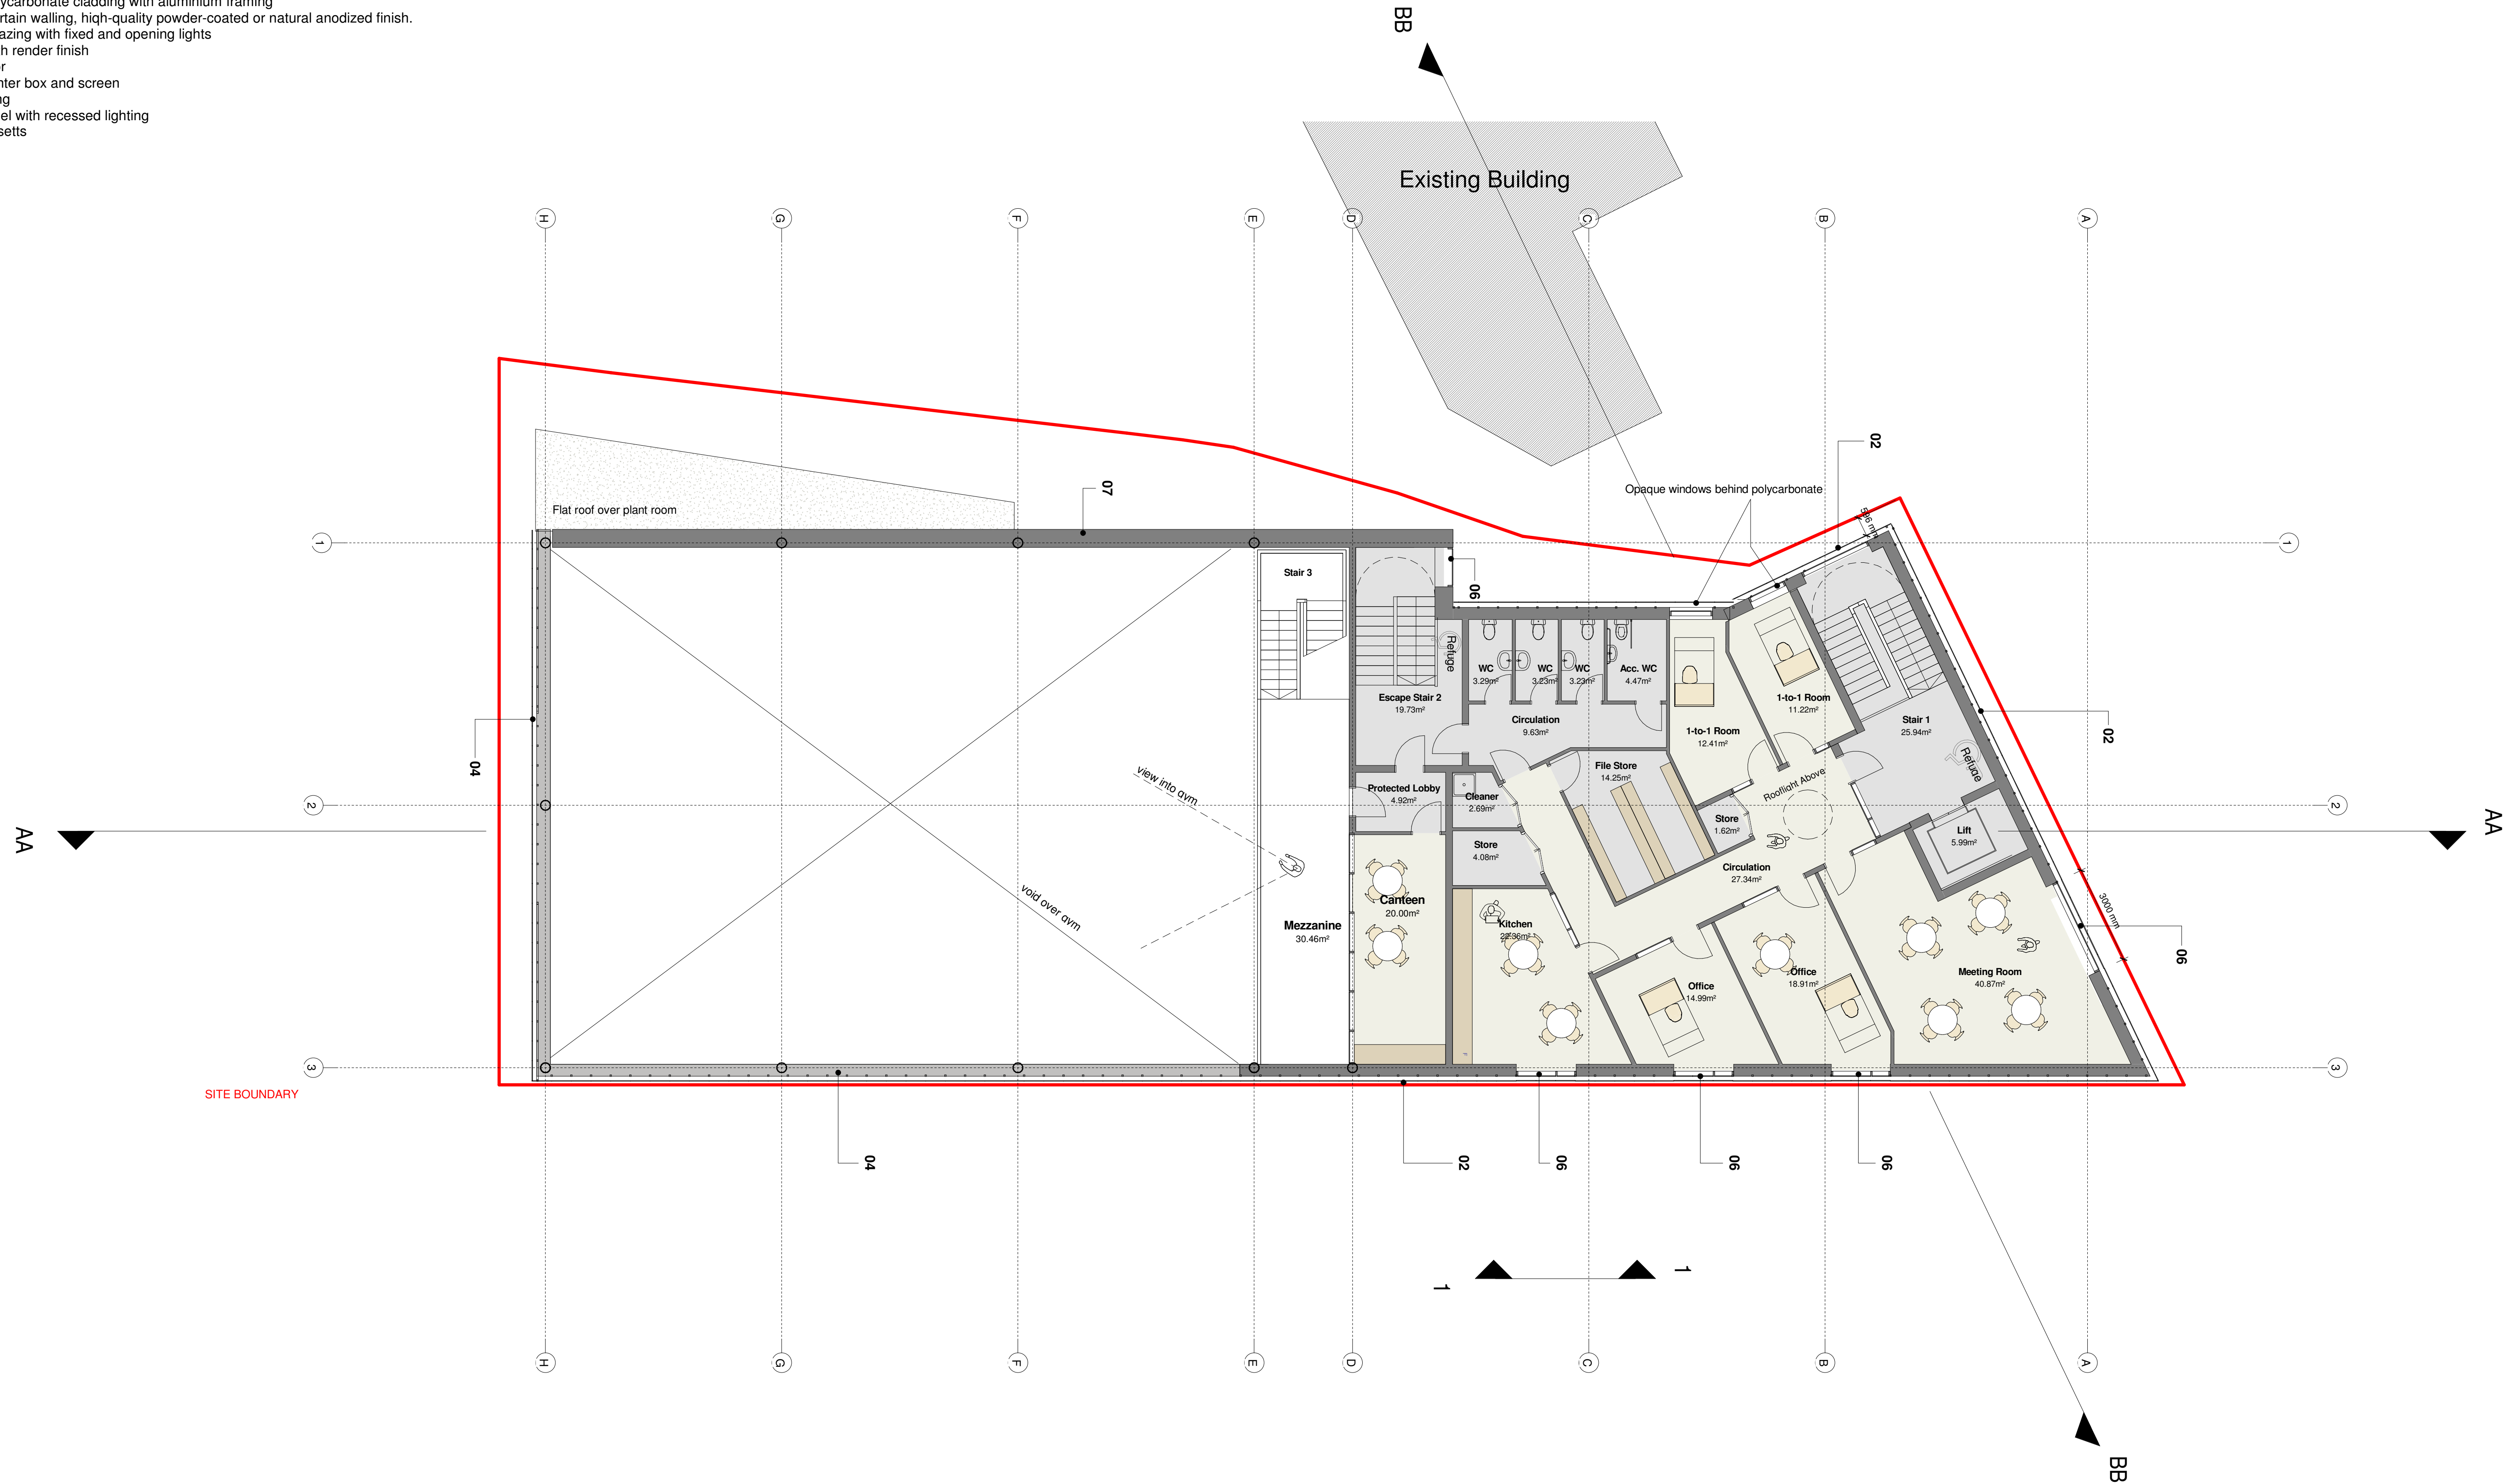

<p>KEY:</p>	<p>GENERAL NOTES: USE FIGURED DIMENSIONS ONLY DO NOT SCALE OFF DRAWINGS CHECK ALL DIMENSIONS ON SITE COPYRIGHT BWA</p>	<p>NOTES: This drawing is prepared solely for the purposes of making a planning permission application and does not pertain to show information necessary for Building Control compliance or/and for construction purposes</p>	<p>REVISION:</p> <table border="1" style="width: 100%; border-collapse: collapse;"> <tr> <td style="width: 30%;">P01 Dec 18 For Planning</td> <td style="width: 70%;">P01</td> </tr> <tr><td> </td><td> </td></tr> <tr><td> </td><td> </td></tr> <tr><td> </td><td> </td></tr> <tr><td> </td><td> </td></tr> <tr><td> </td><td> </td></tr> <tr><td> </td><td> </td></tr> <tr><td> </td><td> </td></tr> <tr><td> </td><td> </td></tr> <tr><td> </td><td> </td></tr> </table>	P01 Dec 18 For Planning	P01																			<div style="display: flex; justify-content: space-between;"> <div style="text-align: center;"> <p>PRACTICE ACCREDITED IN CONSERVATION</p> </div> <div style="text-align: center;"> <p>PRACTICE MEMBER</p> </div> <div style="text-align: center;"> <p>PSPD ACCREDITATION</p> </div> <div style="text-align: center;"> <p>REGISTERED ARCHITECT</p> </div> </div>	<div style="display: flex; align-items: center;"> <div style="margin-left: 10px;"> <p>PRJCT: 0844 Boxing Club and Community Space</p> <p>STAGE: Planning SCALE: 1:100 @A1</p> </div> </div>	<p>DRAWING TITLE: First Floor Plan</p> <p>PLANNING</p> <p>DRAWING NO: -0201</p>	<p>REV NO: P01</p>
P01 Dec 18 For Planning	P01																										