



**GENERAL NOTES :**

- A-THIS DRAWING SHALL BE READ IN CONJUNCTION WITH ALL RELEVANT ARCHITECTURAL, CIVIL, STRUCTURAL, MECHANICAL AND ELECTRICAL DRAWINGS TOGETHER WITH THE SPECIFICATIONS AND SCHEDULES.
- B-ALL DIMENSIONS ARE IN MILLIMETRES AND LEVELS METRES UNLESS NOTED OTHERWISE. USE FIGURED DIMENSIONS ONLY.
- C-ALL DIMENSIONS ARE TO FACE OF BLOCK OR BRICK OR STUD TYPICALLY UNLESS NOTED OTHERWISE.
- D-ALL WORKS TO BE CARRIED OUT IN ACCORDANCE WITH CURRENT BUILDING REGULATIONS INCLUDING SUBSEQUENT AMENDMENTS & INCLUDING FOR ALL OTHER I.S., B.S., & SR STANDARDS AS SET OUT THEREIN.
- E-CONTRACTOR MUST VERIFY ALL DIMENSIONS ON SITE BEFORE SETTING OUT, COMMENCING WORK, OR PRODUCING ANY SHOP DRAWINGS.
- F-ALL WORKS TO COMPLY WITH HEALTH & SAFETY ACT

**NOTE:**  
REFER TO SPECIFICATION DOCUMENTS FOR FULL SPECIFICATION DETAILS

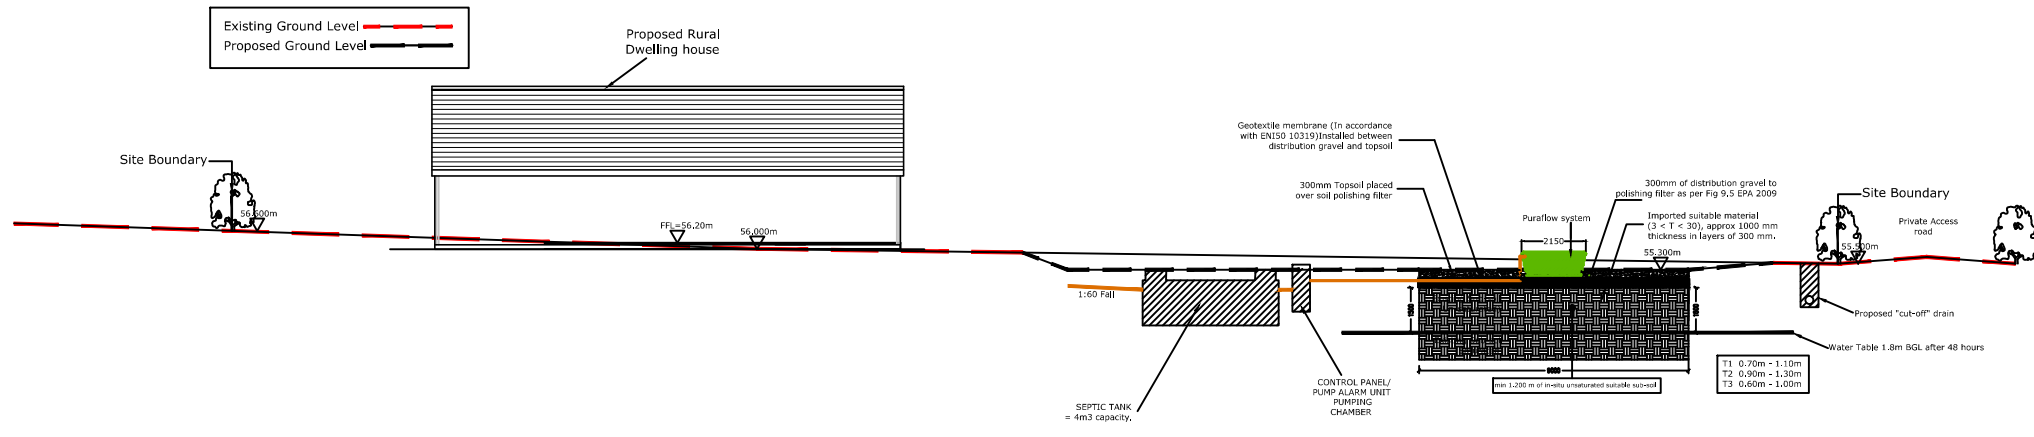

**1 Site Section A-A**  
Scale 1:250

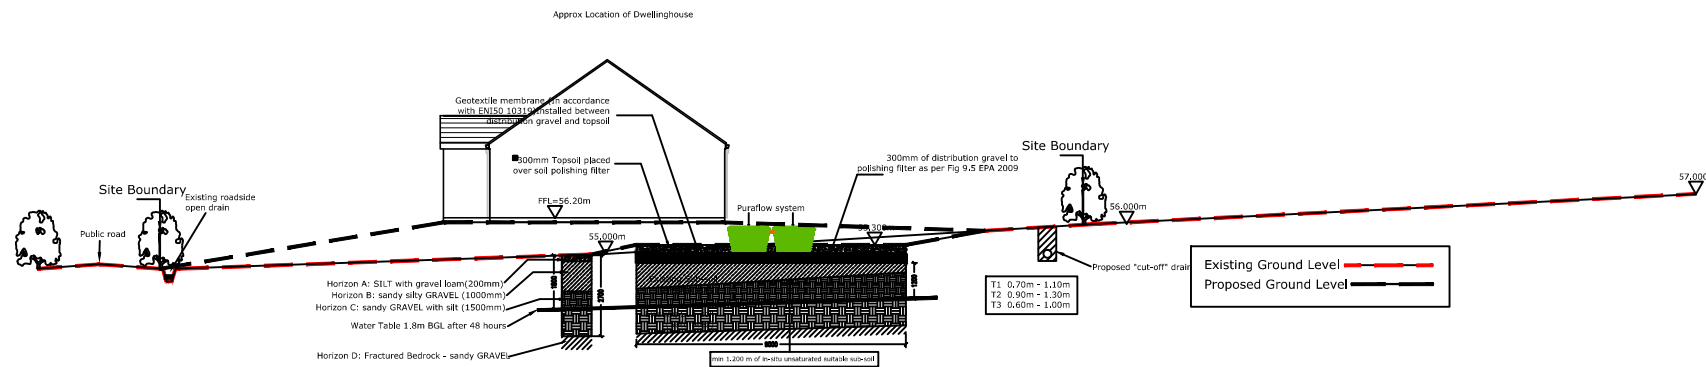

**2 Site Section B-B**  
Scale 1:250

ISSUED FOR PLANNING	08-11-2018
No	Revision
Drawing Status:	
<b>PART 8- PLANNING</b>	

**KERRY COUNTY COUNCIL**  
Capital Infrastructure Unit

TRALEE MUNICIPAL OFFICES  
PRINCE'S QUAY  
TRALEE

TEL: 066 7191300  
FAX: 066 7124620  
E-MAIL: [ciu@kerryccoco.ie](mailto:ciu@kerryccoco.ie)

Title:  
**Single Rural Dwelling**  
Ballynakilly Lower, Glenbeigh.  
Site Sections

Tom Sheehy B.E. Senior Engineer	Designed By :..CL.....
Carolin Liston S.E. Architect	Drawn By :...DP.....
Housing Co-Ordinator	Scale:.....1:250 @A3.....
Checked..... Date .....	Date:.....16-10-2018.....

Drawing No. **H-17-027-P-101**