

Output Format:
 =====
 DWG_35_LEVEL

Output File:
 =====
 V_00_25322987_00000001.DWG

Map Series:
 =====
 1:1000

5521-25
 REVISION DATE = 04-Apr-2017
 SURVEY DATE = 31-Dec-1984
 LEVELLED DATE = 31-Dec-1984

5587-05
 REVISION DATE = 04-Apr-2017
 SURVEY DATE = 31-Dec-1984
 LEVELLED DATE = 31-Dec-1983

Clip Extent:
 =====
 LLX,LLY = 483233,614935
 LRX,LRY = 483466,614935
 ULX,ULY = 483233,615107
 URX,URY = 483466,615107

Projection:
 =====
 ITM

ITM Centre Point Co-ordinate:
 =====
 X,Y = 483350,615021

Extraction Date:
 =====
 13-Mar-2018

Copyright:
 =====
 © Suirbhéireacht Ordnáis Éireann, 2018
 © Ordnance Survey Ireland, 2018

Copyright:
 =====
 © Suirbhéireacht Ordnáis Éireann, 2010
 © Ordnance Survey Ireland, 2010


Arna thiomsú agus arna fhoilsiú ag Suirbhéireacht Ordnáis Éireann, Páirc an Fhionnuisce, Baile Átha Cliath 8, Éire. Compiled and published by Ordnance Survey Ireland, Phoenix Park, Dublin 8, Ireland.

Sáraíonn atáirgeadh neamhúdaraithe cóipcheart Shuirbhéireacht Ordnáis Éireann agus Rialtas na hÉireann. Unauthorised reproduction infringes Ordnance Survey Ireland and Government of Ireland copyright.

Gach cead ar cosnamh. Ní ceadmhach aon chuid den fhoilseachán seo a chóipeáil, a atáirgeadh nó a tharchur in aon fhoirm ná ar aon bhealach gan cead i scríbhinn roimh ré ó úinéirí an chóipchirt. All rights reserved. No part of this publication may be copied, reproduced or transmitted in any form or by any means without the prior written permission of the copyright owners.

Ní hionann bóthar, bealach nó cosán a bheith ar an léarscáil seo agus fianaise ar chead slí. The representation on this map of a road, track or footpath is not evidence of the existence of a right of way.

Ní thaispeánann léarscail de chuid Ordnáis Shuirbhéireacht na hÉireann teorann phointí dleathúil de mhaoin riamh, ná úinéireacht de ghnéithe fhisiciúla. Ordnance Survey maps never show legal property boundaries, nor do they show ownership of physical features.

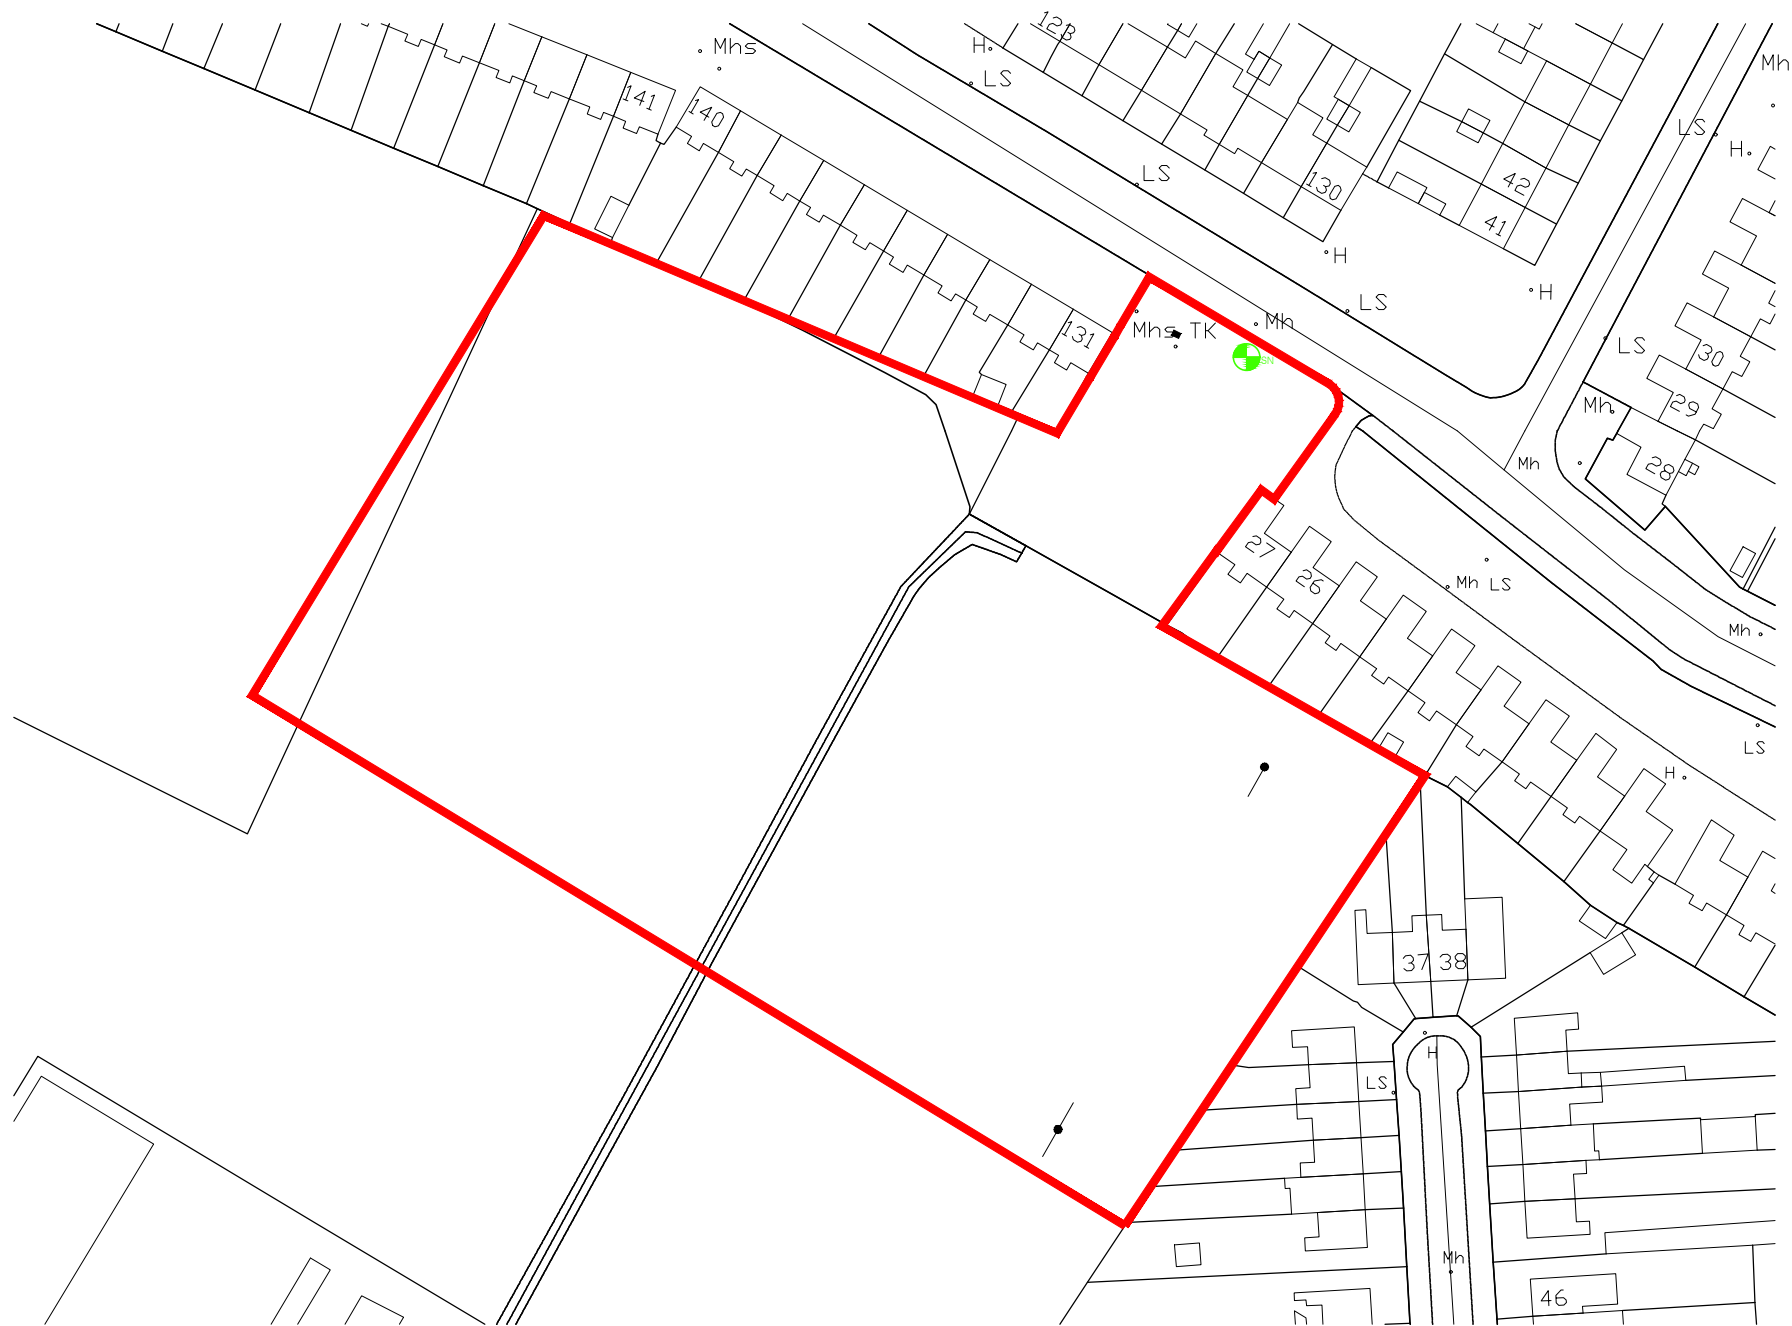


01 **SITE LOCATION MAP**
 SCALE 1:1000

NOTE
 COPIED UNDER LICENCE No. AR0002918

LEGEND:

	POSITION OF SITE NOTICE
	LAND IN LEGAL INTEREST OF APPLICANT OUTLINED IN BLUE
	SUBJECT SITE OUTLINED IN RED

PLANNING

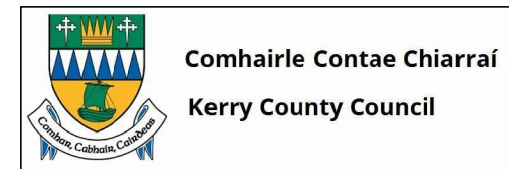

VINCENT HANNON & ASSOCIATES
 CHARTERED ARCHITECTS, SURVEYORS & PROJECT MANAGERS
 ABBEY STREET, SLIGO. T e l: 071-9150022
 UNIT 2A, DEERPARK BUSINESS CENTRE, ORANMORE, GALWAY. T e l: 091-483934
 e-mail: info@vha.ie website: www.vha.ie

VHA
 architects

Rev	Description	By	Date

© THIS DRAWING IS PROTECTED BY COPYRIGHT AND IS TO BE READ IN CONJUNCTION WITH ALL RELEVANT SPECIFICATIONS AND DRAWINGS.
 USE ONLY FIGURED DIMENSIONS.
 DO NOT SCALE OFF THIS DRAWING.
 IT IS THE CONTRACTOR'S RESPONSIBILITY TO ENSURE COMPLIANCE WITH ALL ASPECTS OF THE CURRENT BUILDING REGULATIONS.
 IT IS THE CONTRACTOR'S RESPONSIBILITY TO ENSURE COMPLIANCE WITH ALL CONDITIONS IMPOSED BY THE LOCAL PLANNING AUTHORITY.
 IF IN DOUBT ASK.

client / job description:	KERRY COUNTY COUNCIL DEVELOPMENT AT BALLOONAGH, TRALEE	drawn by:	GB
drawing title:	EXISTING; -SITE LOCATION MAP	checked by:	BF
scale: 1:1000 @ A3	date: 17.04.2018	drawing no:	180205-03-100
rev:	project stage: PLANNING		