

**GENERAL NOTES :**

A-THIS DRAWING SHALL BE READ IN CONJUNCTION WITH ALL RELEVANT ARCHITECTURAL, CIVIL, STRUCTURAL, MECHANICAL AND ELECTRICAL DRAWINGS TOGETHER WITH THE SPECIFICATIONS AND SCHEDULES.

B-ALL DIMENSIONS ARE IN MILLIMETRES AND LEVELS METRES UNLESS NOTED OTHERWISE. USE FIGURED DIMENSIONS ONLY.


C-ALL DIMENSIONS ARE TO FACE OF BLOCK OR BRICK OR STUD TYPICALLY UNLESS NOTED OTHERWISE.

D-ALL WORKS TO BE CARRIED OUT IN ACCORDANCE WITH CURRENT BUILDING REGULATIONS INCLUDING SUBSEQUENT AMENDMENTS & INCLUDING FOR ALL OTHER I.S. B.S. & SR STANDARDS AS SET OUT THEREIN.


E-CONTRACTOR MUST VERIFY ALL DIMENSIONS ON SITE BEFORE SETTING OUT, COMMENCING WORK, OR PRODUCING ANY SHOP DRAWINGS.

F-ALL WORKS TO COMPLY WITH HEALTH & SAFETY ACT

**NOTE:**  
REFER TO SPECIFICATION DOCUMENTS FOR FULL SPECIFICATION DETAILS

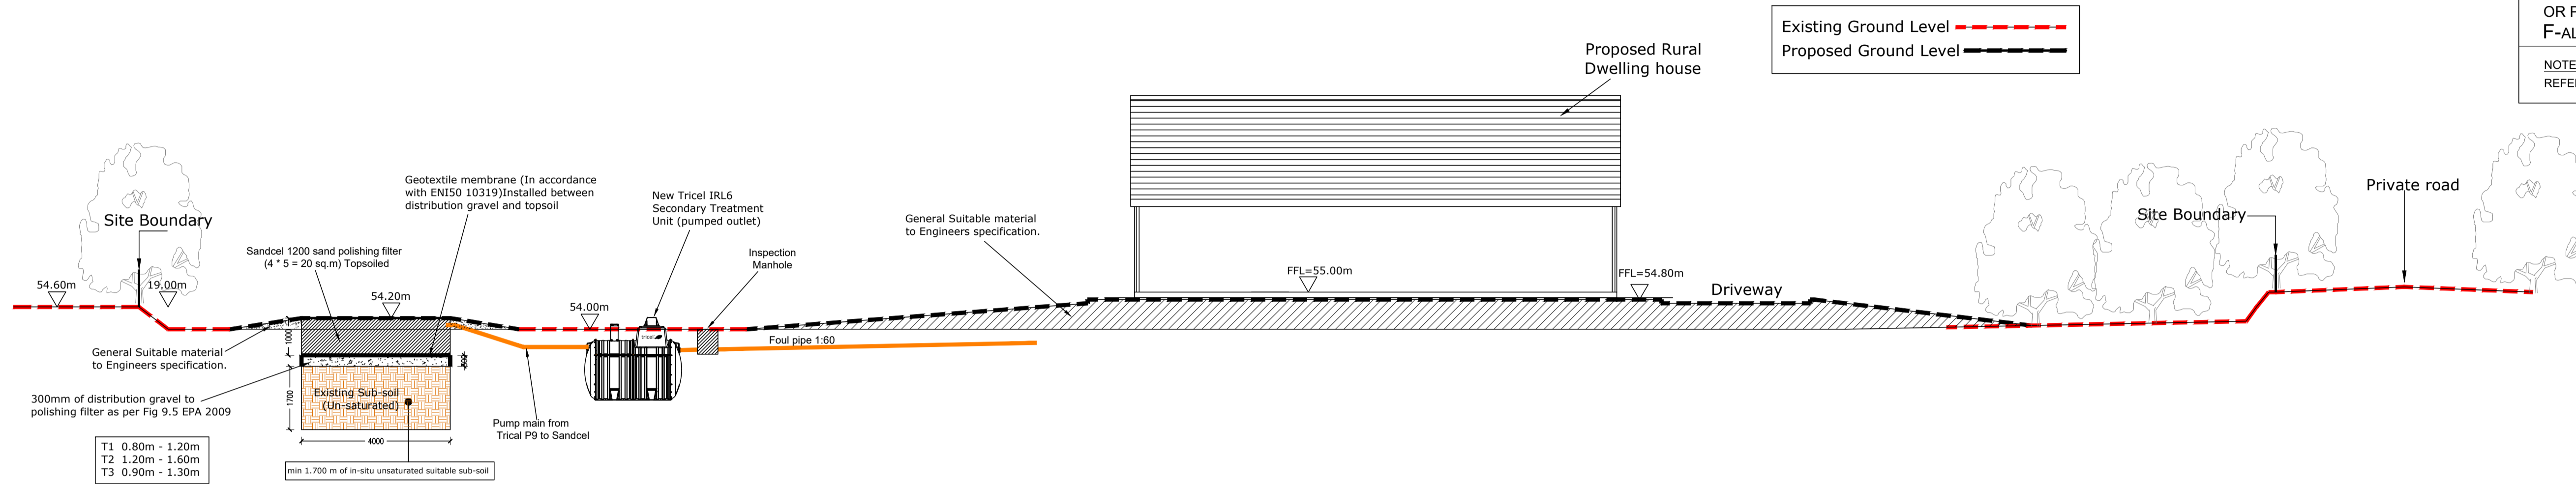

Section B-B

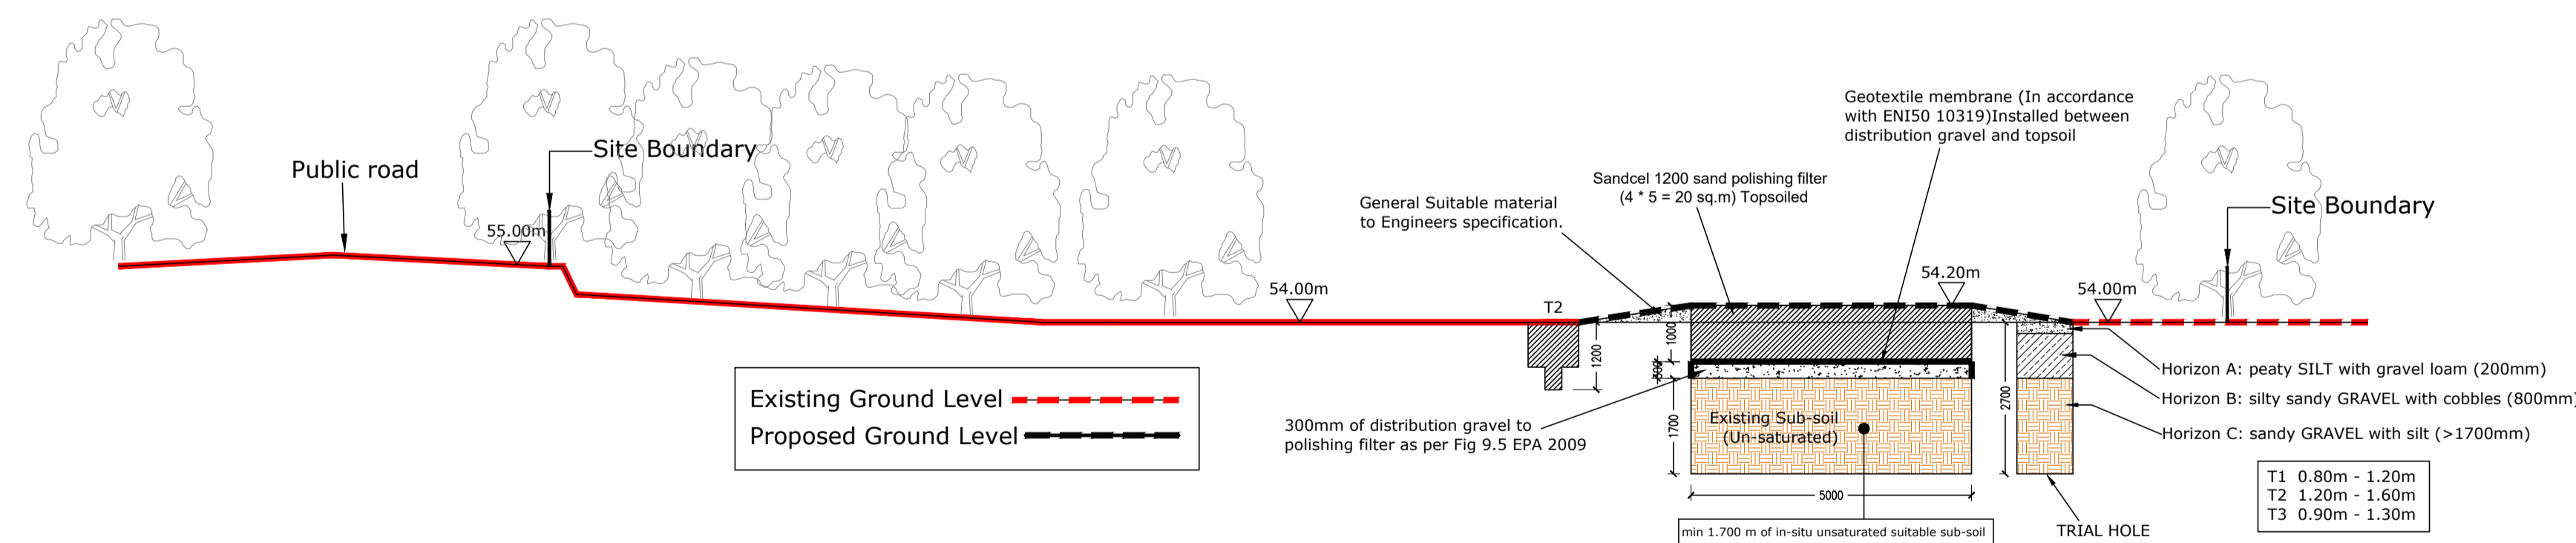

Section A-A

ISSUED FOR PLANNING		26-06-2019
No	Revision	Date:
Drawing Status:		
<b>PART 8- PLANNING</b>		

**KERRY COUNTY COUNCIL**  
Capital Infrastructure Unit

TRALEE MUNICIPAL OFFICES  
PRINCESS QUAY  
TRALEE

TEL: 066 7191300  
FAX: 066 7124620  
E-MAIL: [ciu@kerryccoco.ie](mailto:ciu@kerryccoco.ie)

Title:  
**Single Rural Dwelling**  
Cullenagh Upper, Beaufort  
Site Sections

Tom Sheehy B.E. Senior Engineer	Designed By : ..Cl.....
Carolin Liston S.E. Architect	Drawn By : .....DP.....
Housing Co-Ordinator	Scale:.....1:100 @.A1.....
Checked:..... Date .....	Date:.....26-06-2019.....

Drawing No. **H-17-034-P-101**