

**GENERAL NOTES :**


- A-THIS DRAWING SHALL BE READ IN CONJUNCTION WITH ALL RELEVANT ARCHITECTURAL, CIVIL, STRUCTURAL, MECHANICAL AND ELECTRICAL DRAWINGS TOGETHER WITH THE SPECIFICATIONS AND SCHEDULES.
- B-ALL DIMENSIONS ARE IN MILLIMETRES AND LEVELS METRES UNLESS NOTED OTHERWISE. USE FIGURED DIMENSIONS ONLY.
- C-ALL DIMENSIONS ARE TO FACE OF BLOCK OR BRICK OR STUD TYPICALLY UNLESS NOTED OTHERWISE.
- D-ALL WORKS TO BE CARRIED OUT IN ACCORDANCE WITH CURRENT BUILDING REGULATIONS INCLUDING SUBSEQUENT AMENDMENTS & INCLUDING FOR ALL OTHER I.S. B.S. & SR STANDARDS AS SET OUT THEREIN.
- E-CONTRACTOR MUST VERIFY ALL DIMENSIONS ON SITE BEFORE SETTING OUT, COMMENCING WORK, OR PRODUCING ANY SHOP DRAWINGS.
- F-ALL WORKS TO COMPLY WITH HEALTH & SAFETY ACT

NOTE:  
REFER TO SPECIFICATION DOCUMENTS FOR FULL SPECIFICATION DETAILS

**LEGEND**

- Proposed levels
- Existing Levels
- Sight Lines
- Brushed Concrete Footpath 1200mm Wide
- Tarmac Driveway, parking & turning area.
- Grass seeding
- 100mm Ø Foul Drain
- 100mm Ø Sw Drain
- 25mm OD PE100 SDR 11 Blue Water Pipe
- Irish Water Approved Boundary Box with Stop Cock and Water Meter
- Roadway

Site Outlined in Red  
Extract O.S.:Maps 6081  
Area 0.2082 Ha or 0.5144 Acres

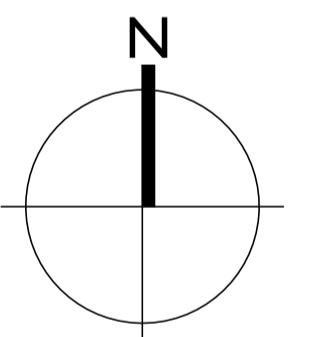

ISSUED FOR PLANNING		26-06-2019
No	Revision	Date:
Drawing Status: <b>PART 8- PLANNING</b>		

**KERRY COUNTY COUNCIL**  
Capital Infrastructure Unit


TRALEE MUNICIPAL OFFICES  
PRINCE'S QUAY  
TRALEE

TEL: 066 7191300  
FAX: 066 7124620  
E-MAIL: ciu@kerryccoco.ie

Title:  
**Single Rural Dwelling**  
Cullenagh Upper, Beaufort  
Site Layout Plan

Tom Sheehy B.E. Senior Engineer	Designed By : ..CL.....
Carolin Liston S.E. Architect	Drawn By : ..DP.....
Housing Co-Ordinator	Scale:.....1:100 @ A1.....
Checked:..... Date .....	Date:.....26-06-2019.....

Drawing No. H-17-034-P-100

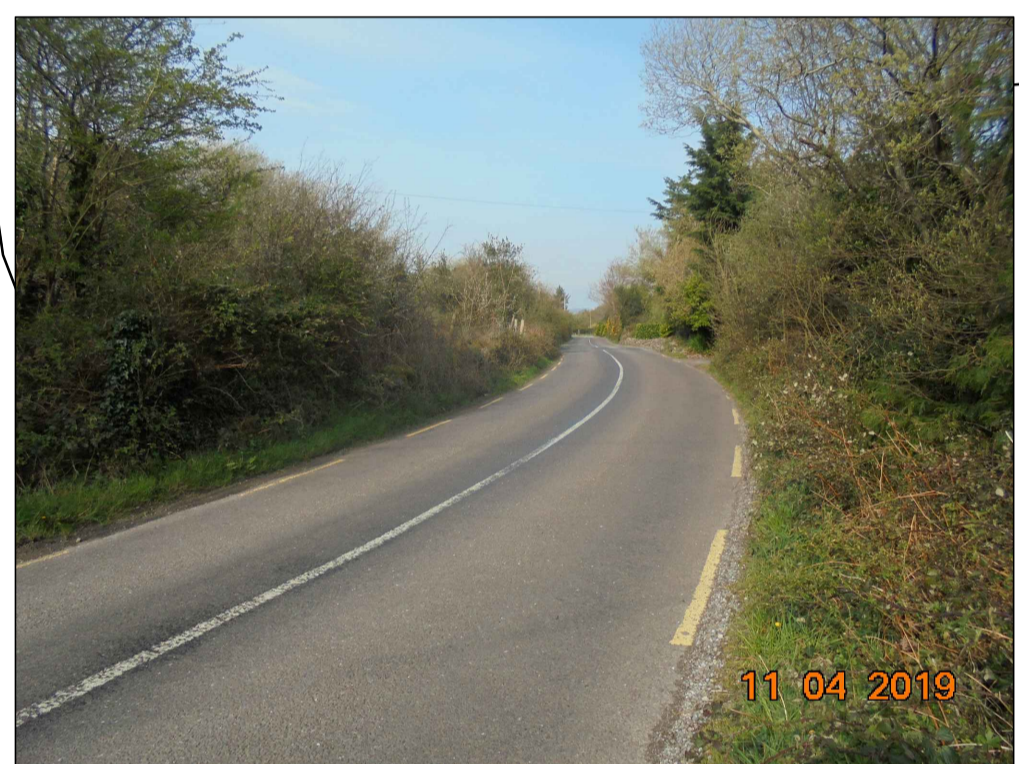

VIEW FROM PROPOSED ENTRANCE TO RIGHT HAND SIDE



VIEW FROM PROPOSED ENTRANCE TO LEFT HAND SIDE

**SCALE 1:500**