



Key:


- Retention socket position
- Tactile Paving
- Footpath build outs

Rev No.	Revision:
A	General revisions to tactile paving
B	General revisions to tactile paving
C	General revisions to tactile paving & footpath build out
D	Remove Tactile Paving

Date:	Dwg No.	Scale:
10/06/2019	TRA-03 Rev D	NTS

Project: INDICATIVE TACTILE PAVING & DUCKFOOT LAYOUT - PEDESTRIAN CROSSING BASIN ROAD, TRALEE, CO. KERRY



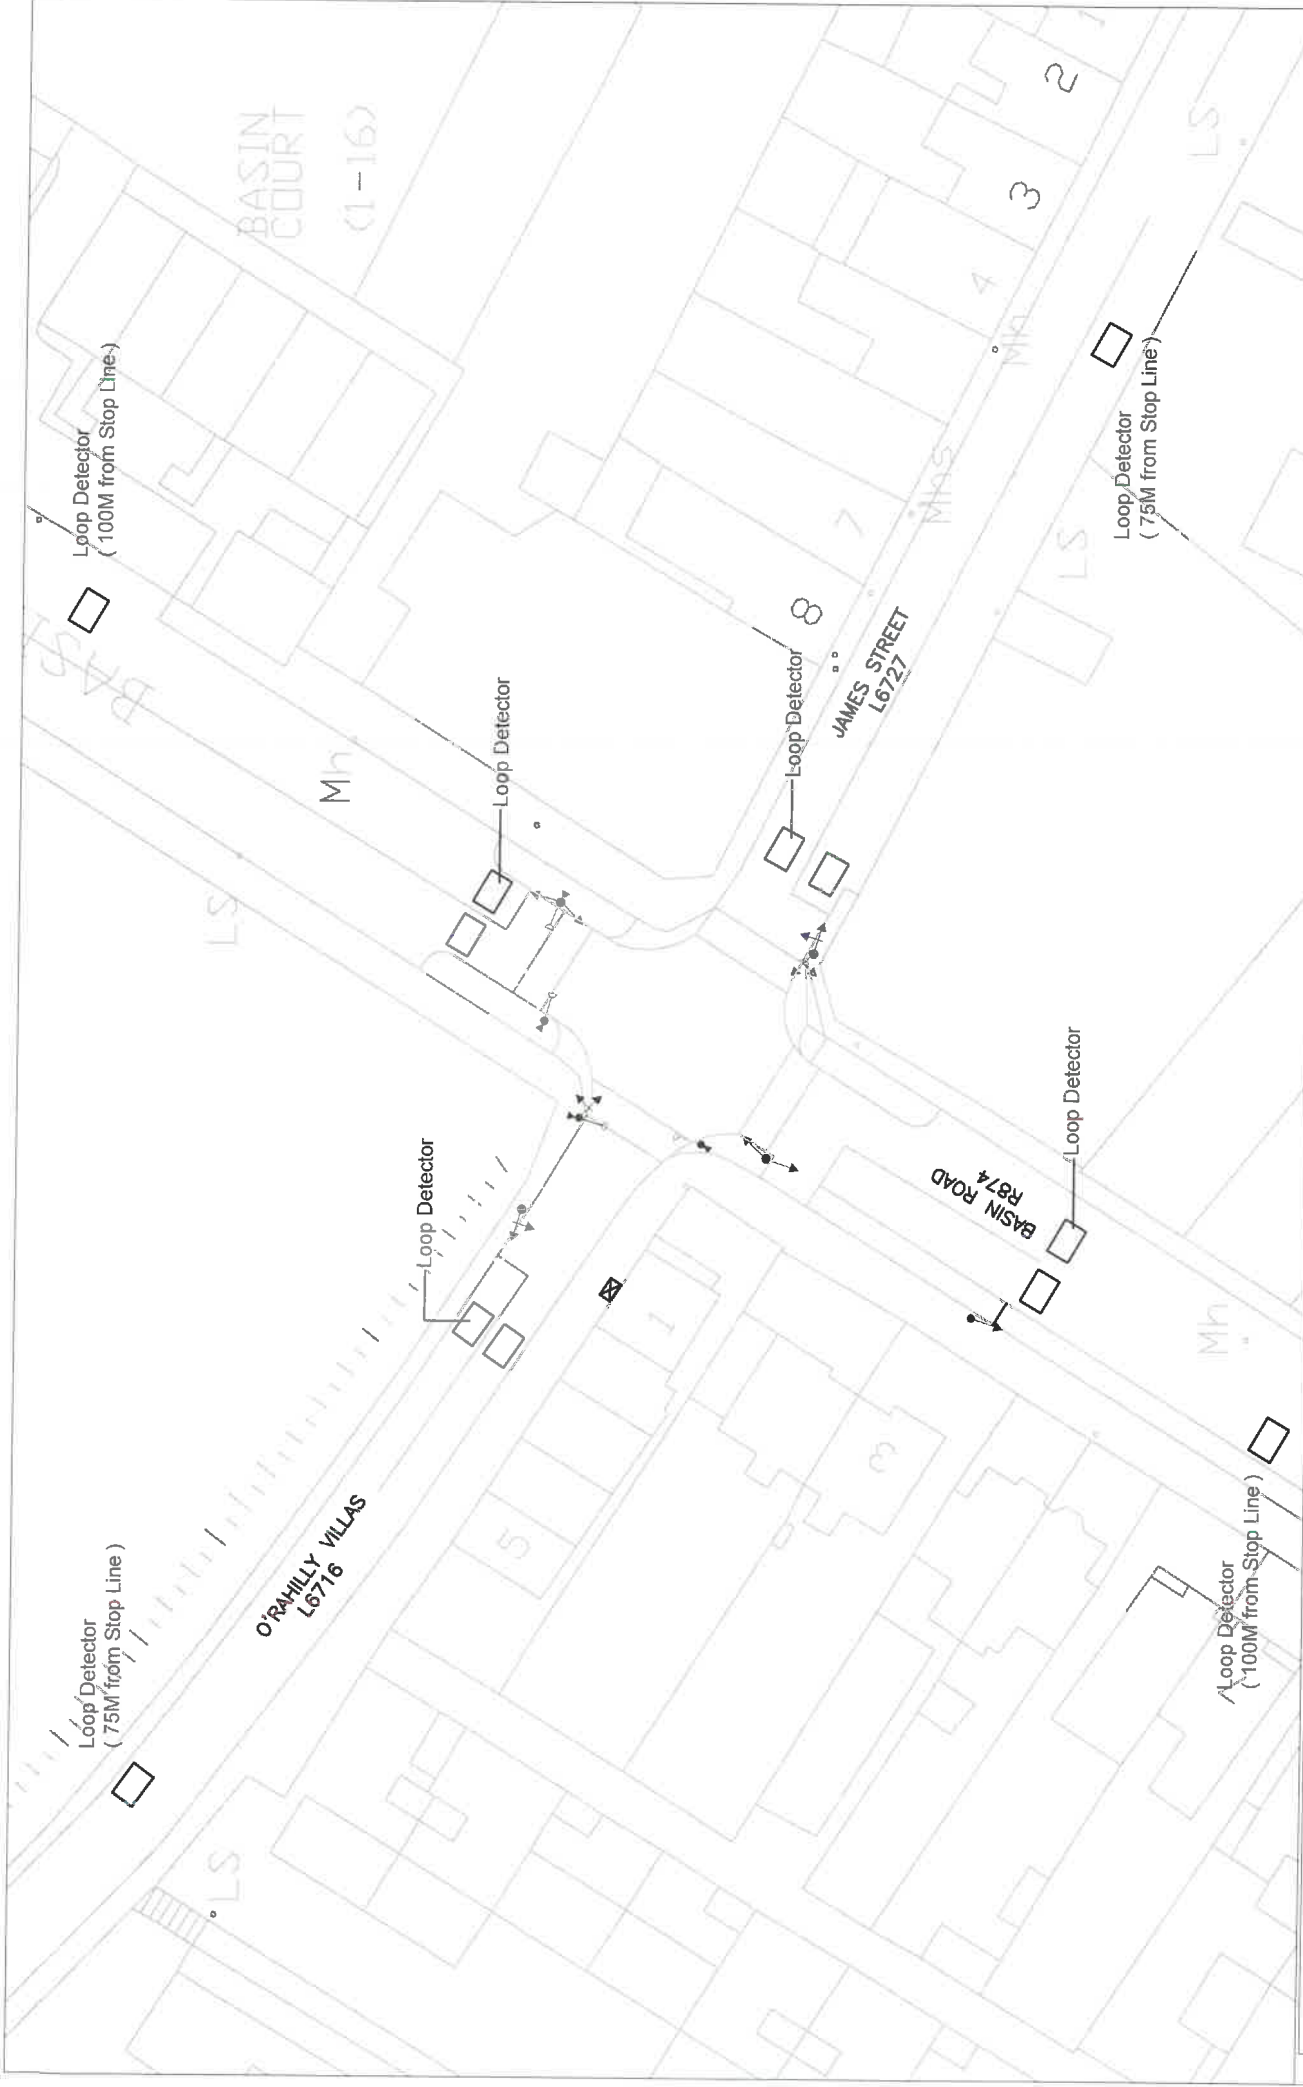

Key:

- Traffic Pole
- ▲ Push Button Unit
- ◁ Pedestrian Radar
- ↑ Single Aspect R/A/G
- ↕ Single Aspect R/A/G with Left Arrow

Rev No. Revision:

B	REVISED WITH FOOTPATH BUILD OUTS
---	----------------------------------

Date:	05/04/2019	Dwg No.:	TRA-02 Rev B	Scale:	NTS
Project:					
LOOPS DETECTOR & TRAFFIC LIGHT LAYOUT					
PEDESTRIAN CROSSING					
BASIN ROAD, TRALEE, CO. KERRY					



 KERRY COUNTY COUNCIL