

R558 Tralee to Fenit Road Improvement Scheme





End of Works
X: 76064.395
Y: 115034.952

Start of Works
X: 76937.917
Y: 115119.097

R558 Fenit

R558 Tralee

Scale: 1:1250
Coordinates given in Irish Grid

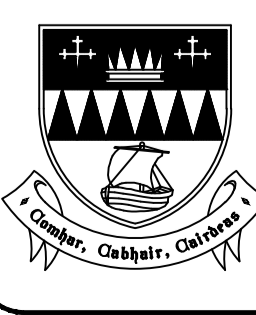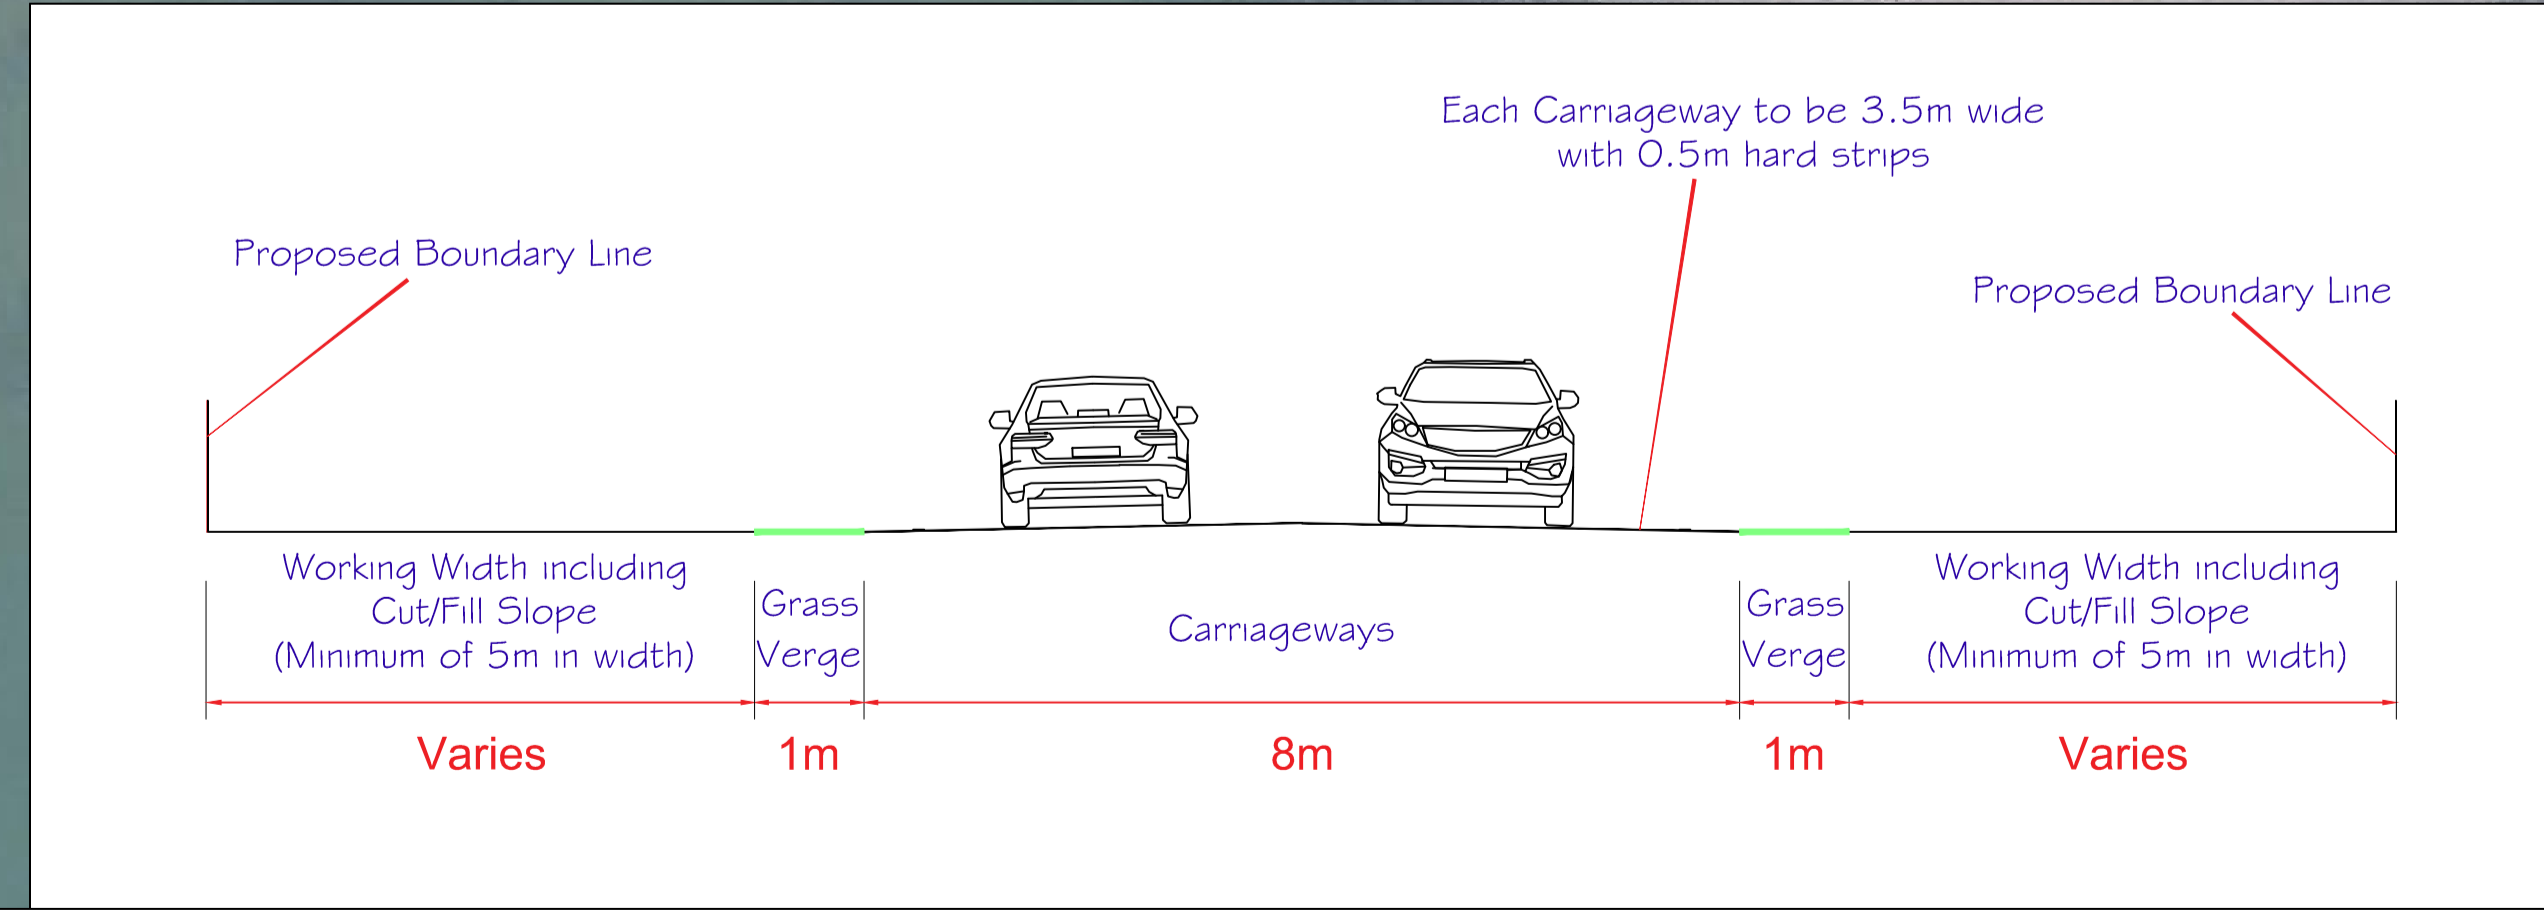

KERRY COUNTY COUNCIL
ROAD DESIGN OFFICE

Charlie O' Sullivan,
 B.E., M.Eng., C.Eng., Eur.Ing., M.I.E.I.
 DIRECTOR OF SERVICES
 OPERATIONS, CAPITAL INFRASTRUCTURE & SAFETY
 ÁRAS AN CHONTAE,

David Doyle
 B.E.,
 A/SENIOR ENGINEER
 OPERATIONS, CAPITAL INFRASTRUCTURE & SAFETY
 ÁRAS AN CHONTAE,

(a) This Map is based on National Grid
 (b) All Altitudes indicated are in Metres, and are referred to Ordnance Datum, which is Mean Sea Level at Malin Head, Co. Donegal (1970 Adjustment).
 (c) These Maps are used under The Licensing Agreement between the Ordnance Survey Ireland and the County and City Manager's

Rev	Description	Reviewed	Approved	Date
01	Issued for Part 8 Approval			August '17

Project Name: R558 Tralee to Fenit Improvement Scheme		Component: Layout		Job No: 1023-17
Title: Proposed Horizontal Layout				
Designed: Declan O'Connor	File Name: N:\2017\R558\1023-17\Drwgs\Part 8\Layout.dwg	Drawn to: 1023-17-Layout		
Drawn: Declan O'Connor	Original scales: 1:1250 @ A1, NTS @ A3			
Checked: David Doyle	Date: August 2017			