


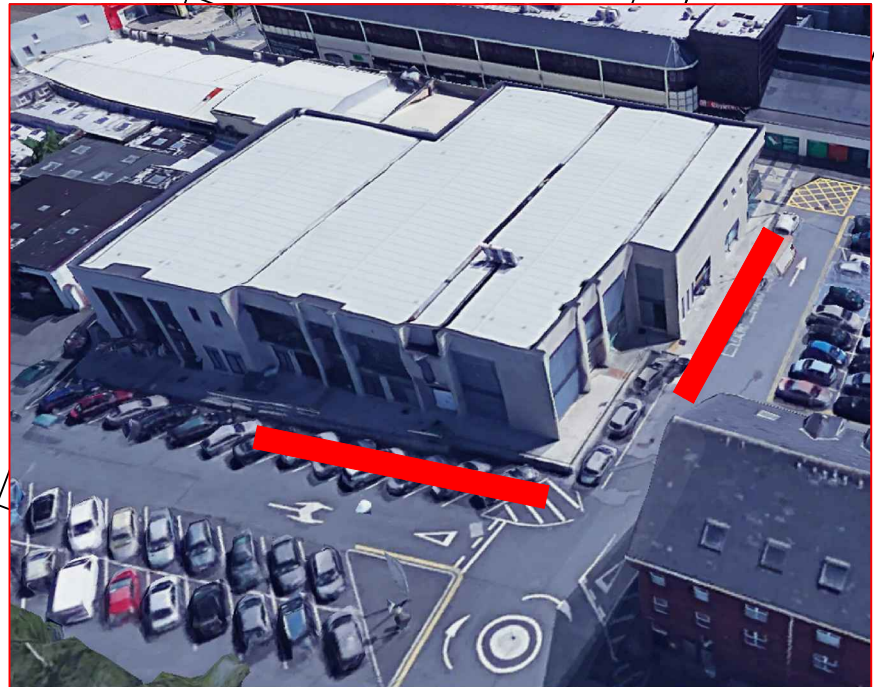

End Point



Start Point

ABBAYCOURT RETAIL BUILDING

- Existing Wall and railing
- Existing footpath
- Walkway 1.5 m wide from existing Wall
- Taxi Stand

Abbey Car Park


Shops

ABBAYCOURT LANE

Aparts

Car Park

Super Market

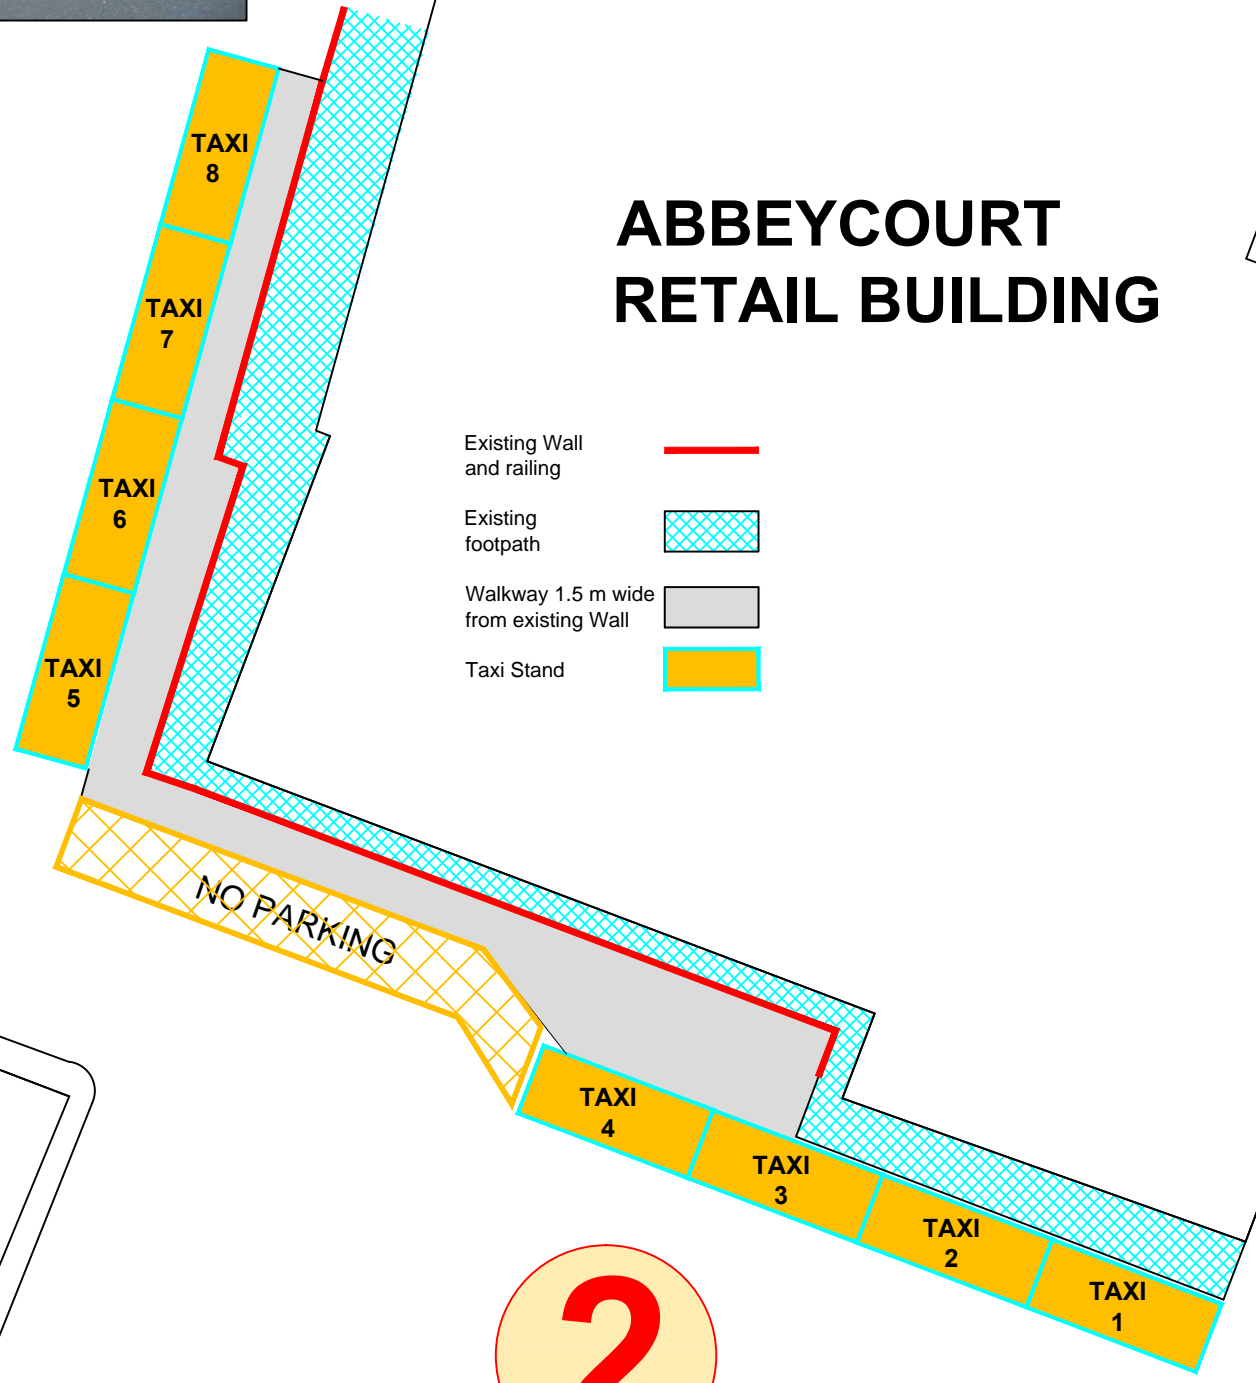

No	Revision	Date:

KERRY COUNTY COUNCIL
Capital Infrastructure Unit
TRALEE MUNICIPAL OFFICES
PRINCE'S QUAY
TRALEE
E-MAIL: cui@kerryccoco.ie
TEL: 066 91300
FAX: 066 7124620

Title:
APPOINTED STANDS (Taxi) TRALEE
Draft Bye - Laws 2017
Location Map - Stand Number 2 - Abbeycourt

Mr. Charlie O'Sullivan,
B.E., M.Eng. Sc., Eur. Ing., M.I.E.I.,
Director of Services, Operations,
Capital Infrastructure and Safety,
Kerry County Council.
Checked..... Date

Designed By:.....
Drawn By:.....J. Carey.....
Scale:.....Scale 1:250 @ A3
Date:.....25-08-2017.....