

124

Shopping Centre



RUSSELL STREET

Shop



End Point




Existing Taxi Sign



Start Point

BRIDGE STREET

NEW ROAD

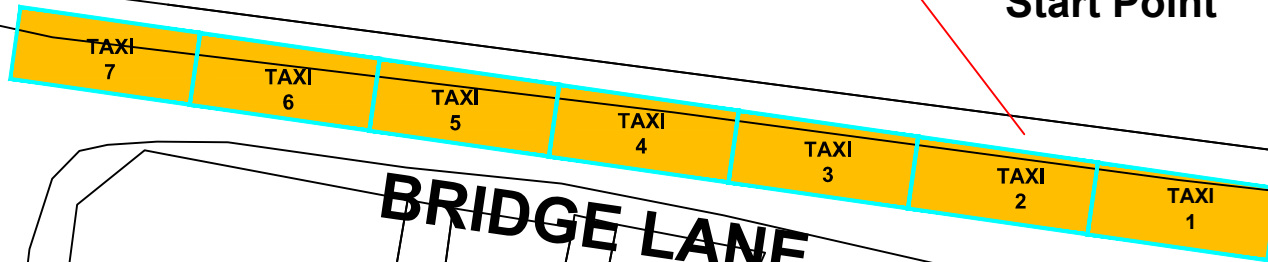

BRIDGE LANE

1

NEW ROAD

BRIDGE STREET

DOMINICK STREET

No	Revision	Date:
----	----------	-------



KERRY COUNTY COUNCIL  
Capital Infrastructure Unit

TRALEE MUNICIPAL OFFICES  
PRINCE'S QUAY  
TRALEE  
TEL: 066 91300  
FAX: 066 7124620  
E-MAIL: cui@kerrycoco.ie

Title:  
APPOINTED STANDS ( Taxi ) TRALEE  
Draft Bye - Laws 2017  
Location Map - Stand Number 1 - Bridge Lane

Mr. Charlie O'Sullivan, B.E., M.Eng. Sc., Eur. Ing., M.I.E.I., Director of Services, Operations, Capital Infrastructure and Safety, Kerry County Council.	Designed By:..... Drawn By:.....J. Carey..... Scale:.....Scale 1:250 @ A3 Date:.....25-08-2017.....
---	--

Drawing No. R - 17 - 051 - 1