
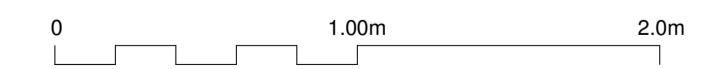


Material Legend

- 01 High-quality clay facing brick, blue-grey smooth finish
- 02 Solid polycarbonate rainscreen cladding with integrated strip lighting
- 03 Glazed rainscreen panel with aluminium spandrel behind, powder-coated or natural anodized finish.
- 04 Semi-transparent polycarbonate cladding with aluminium framing
- 05 Aluminium glazed curtain walling, high-quality powder-coated or natural anodized finish.
- 06 Aluminium framed glazing with fixed and opening lights
- 07 Solid wall with smooth render finish
- 08 Galvanised steel door
- 09 Galvanised steel planter box and screen
- 10 Galvanised steel lining
- 11 Aluminium Soffit Panel with recessed lighting

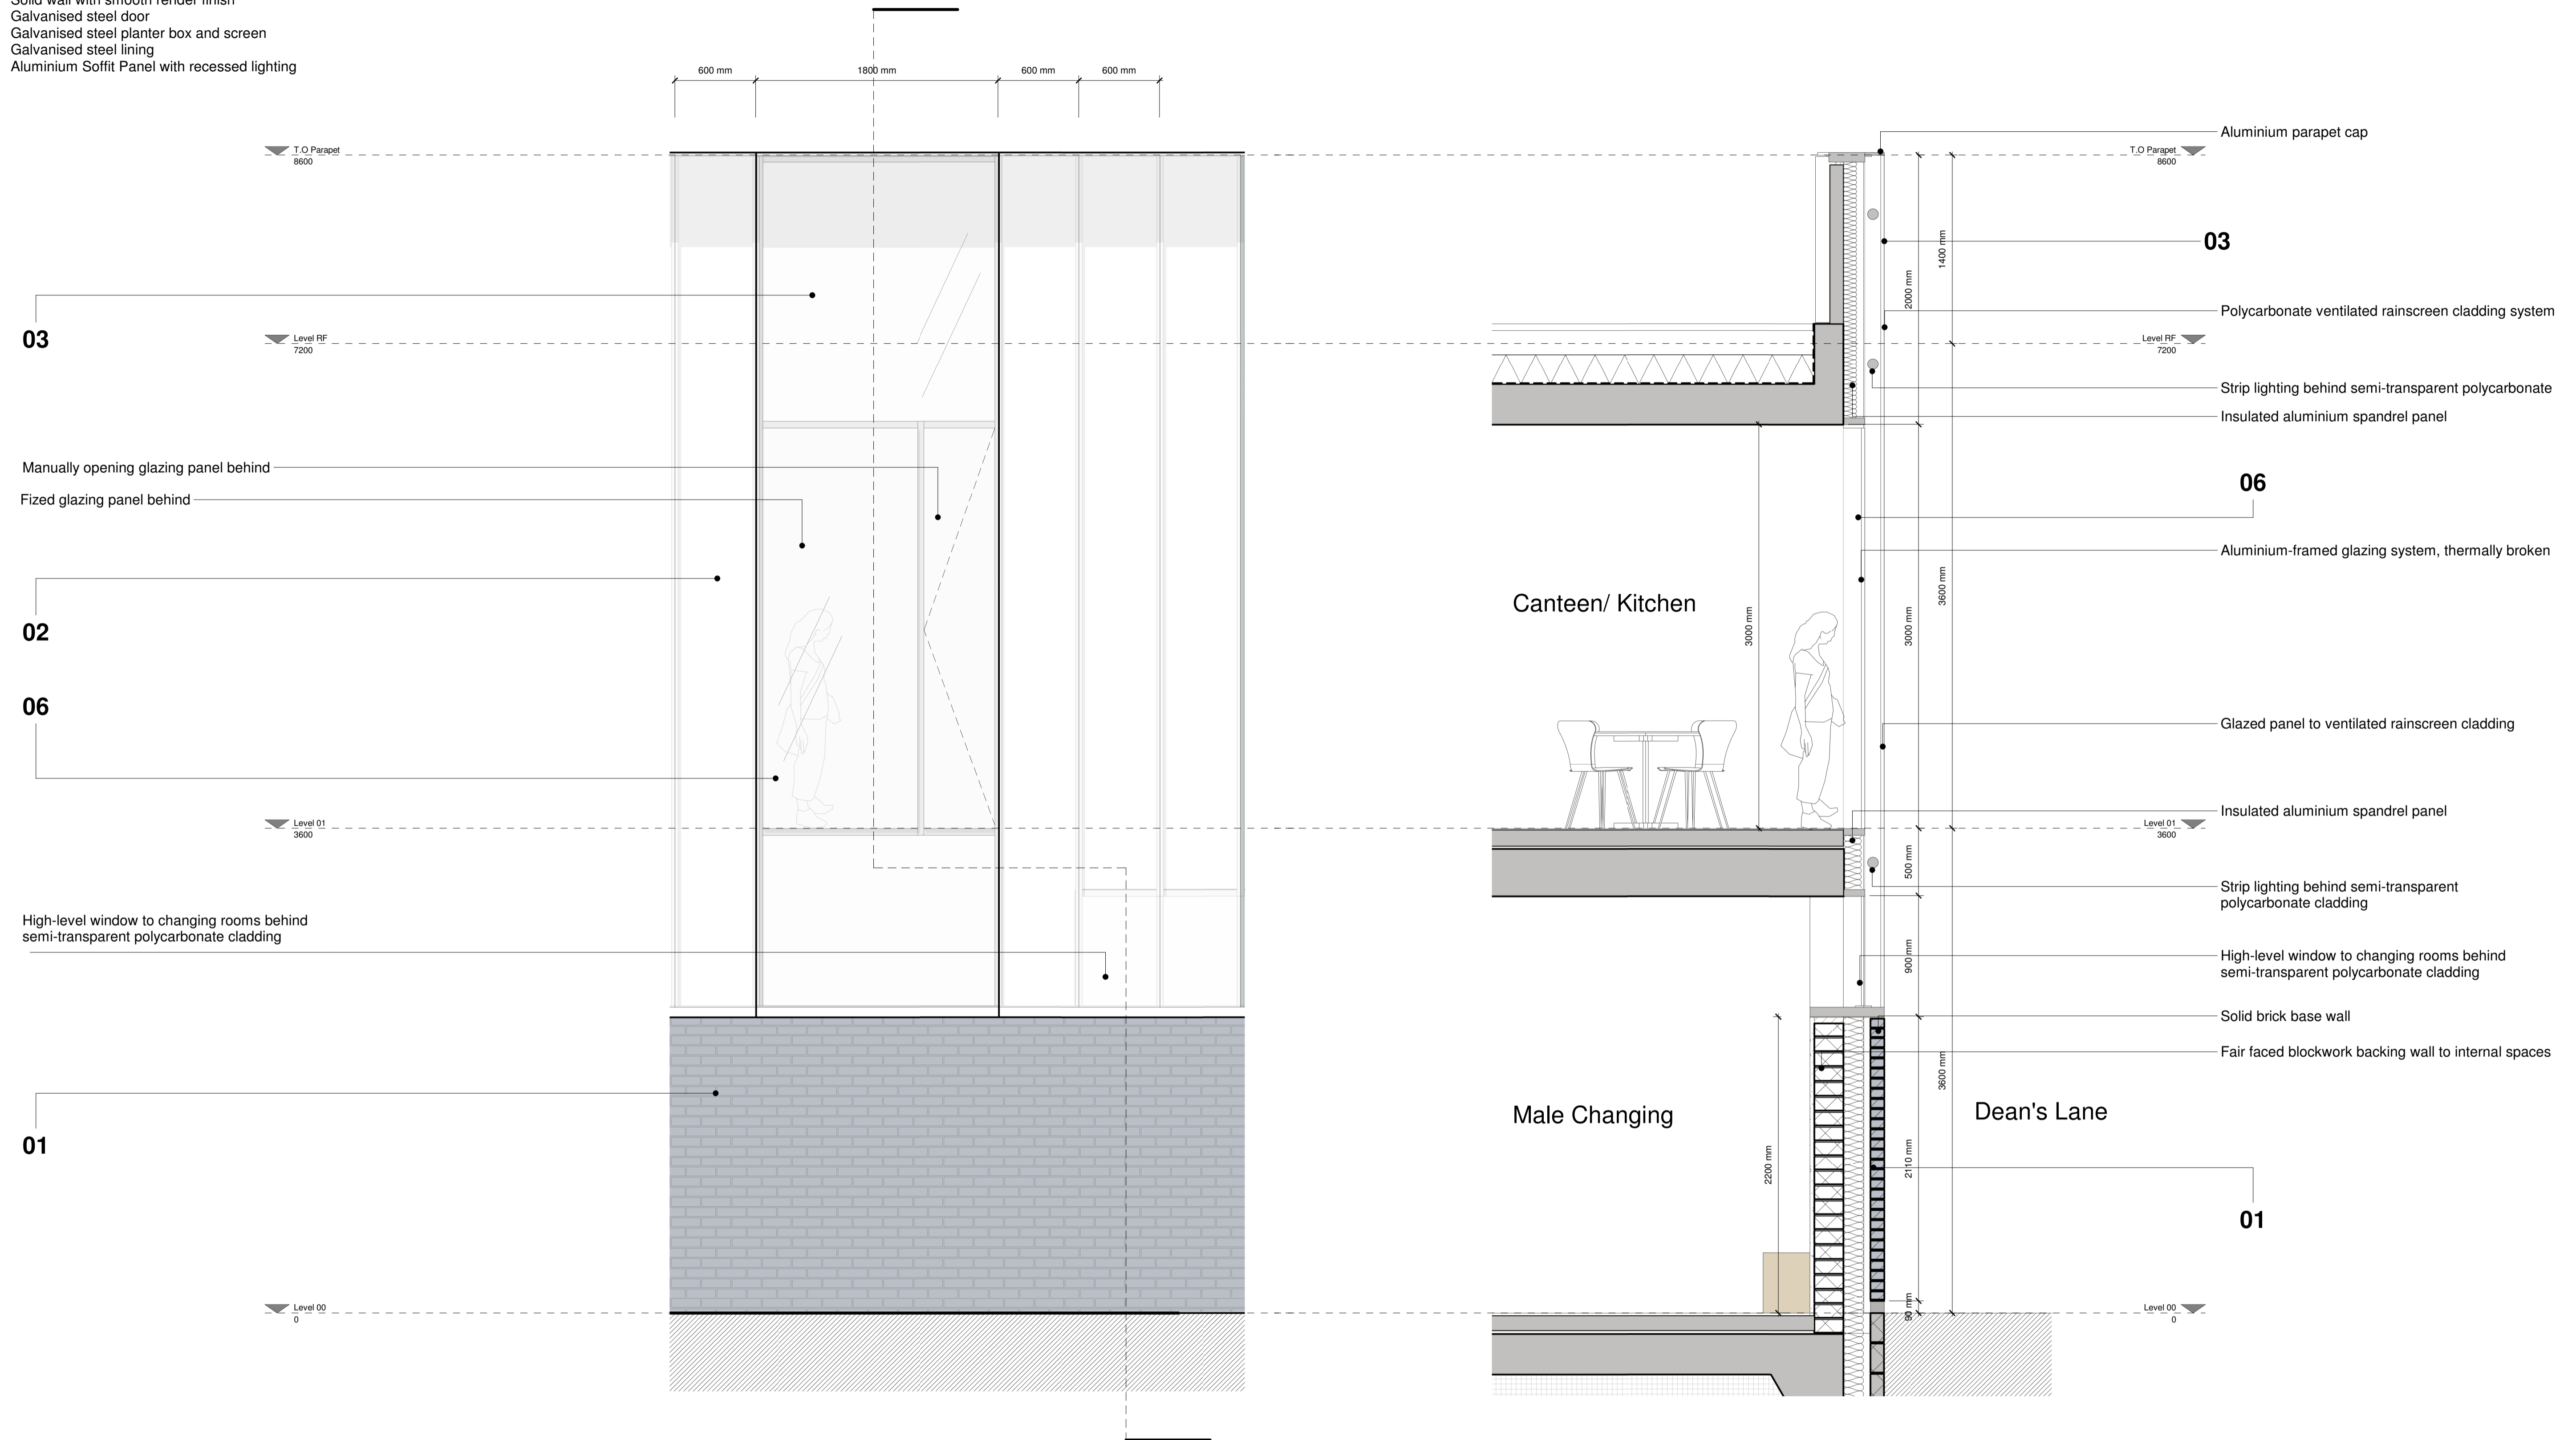

<p>KEY:</p>	<p>GENERAL NOTES: USE FIGURED DIMENSIONS ONLY DO NOT SCALE OFF DRAWINGS CHECK ALL DIMENSIONS ON SITE COPYRIGHT BWA</p>	<p>NOTES: This drawing is prepared solely for the purposes of making a planning permission application and does not pertain to show information necessary for Building Control compliance or/and for construction purposes</p>	<p>REVISION: P01 Dec 18 For Planning P01</p>	<p>PRACTICE ACCREDITED IN CONSERVATION G3 RIAI PRACTICE MEMBER 2018 RIAI P PSDP ACCREDITATION 2018 RIAI REGISTERED ARCHITECT 2018 RIAI</p>	<p>brendan williams architects HO Tralee, Abbey St., Tralee, Co.Kerry 086 7129494 bwill@bwi.ie</p>	<p>PROJECT: 0844 Boxing Club and Community Space</p> <p>STAGE: Planning SCALE: 1:25 @A1</p> <p>ISSUE DATE: 12/11/18 DRAWN BY: DW</p>	<p>DRAWING TITLE: Facade Bay Elevation</p> <p>PLANNING DRAWING NO: -0401</p>	<p>REV NO: P01</p>
-------------	--	--	--	--	---	--	--	-------------------------------