
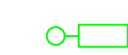
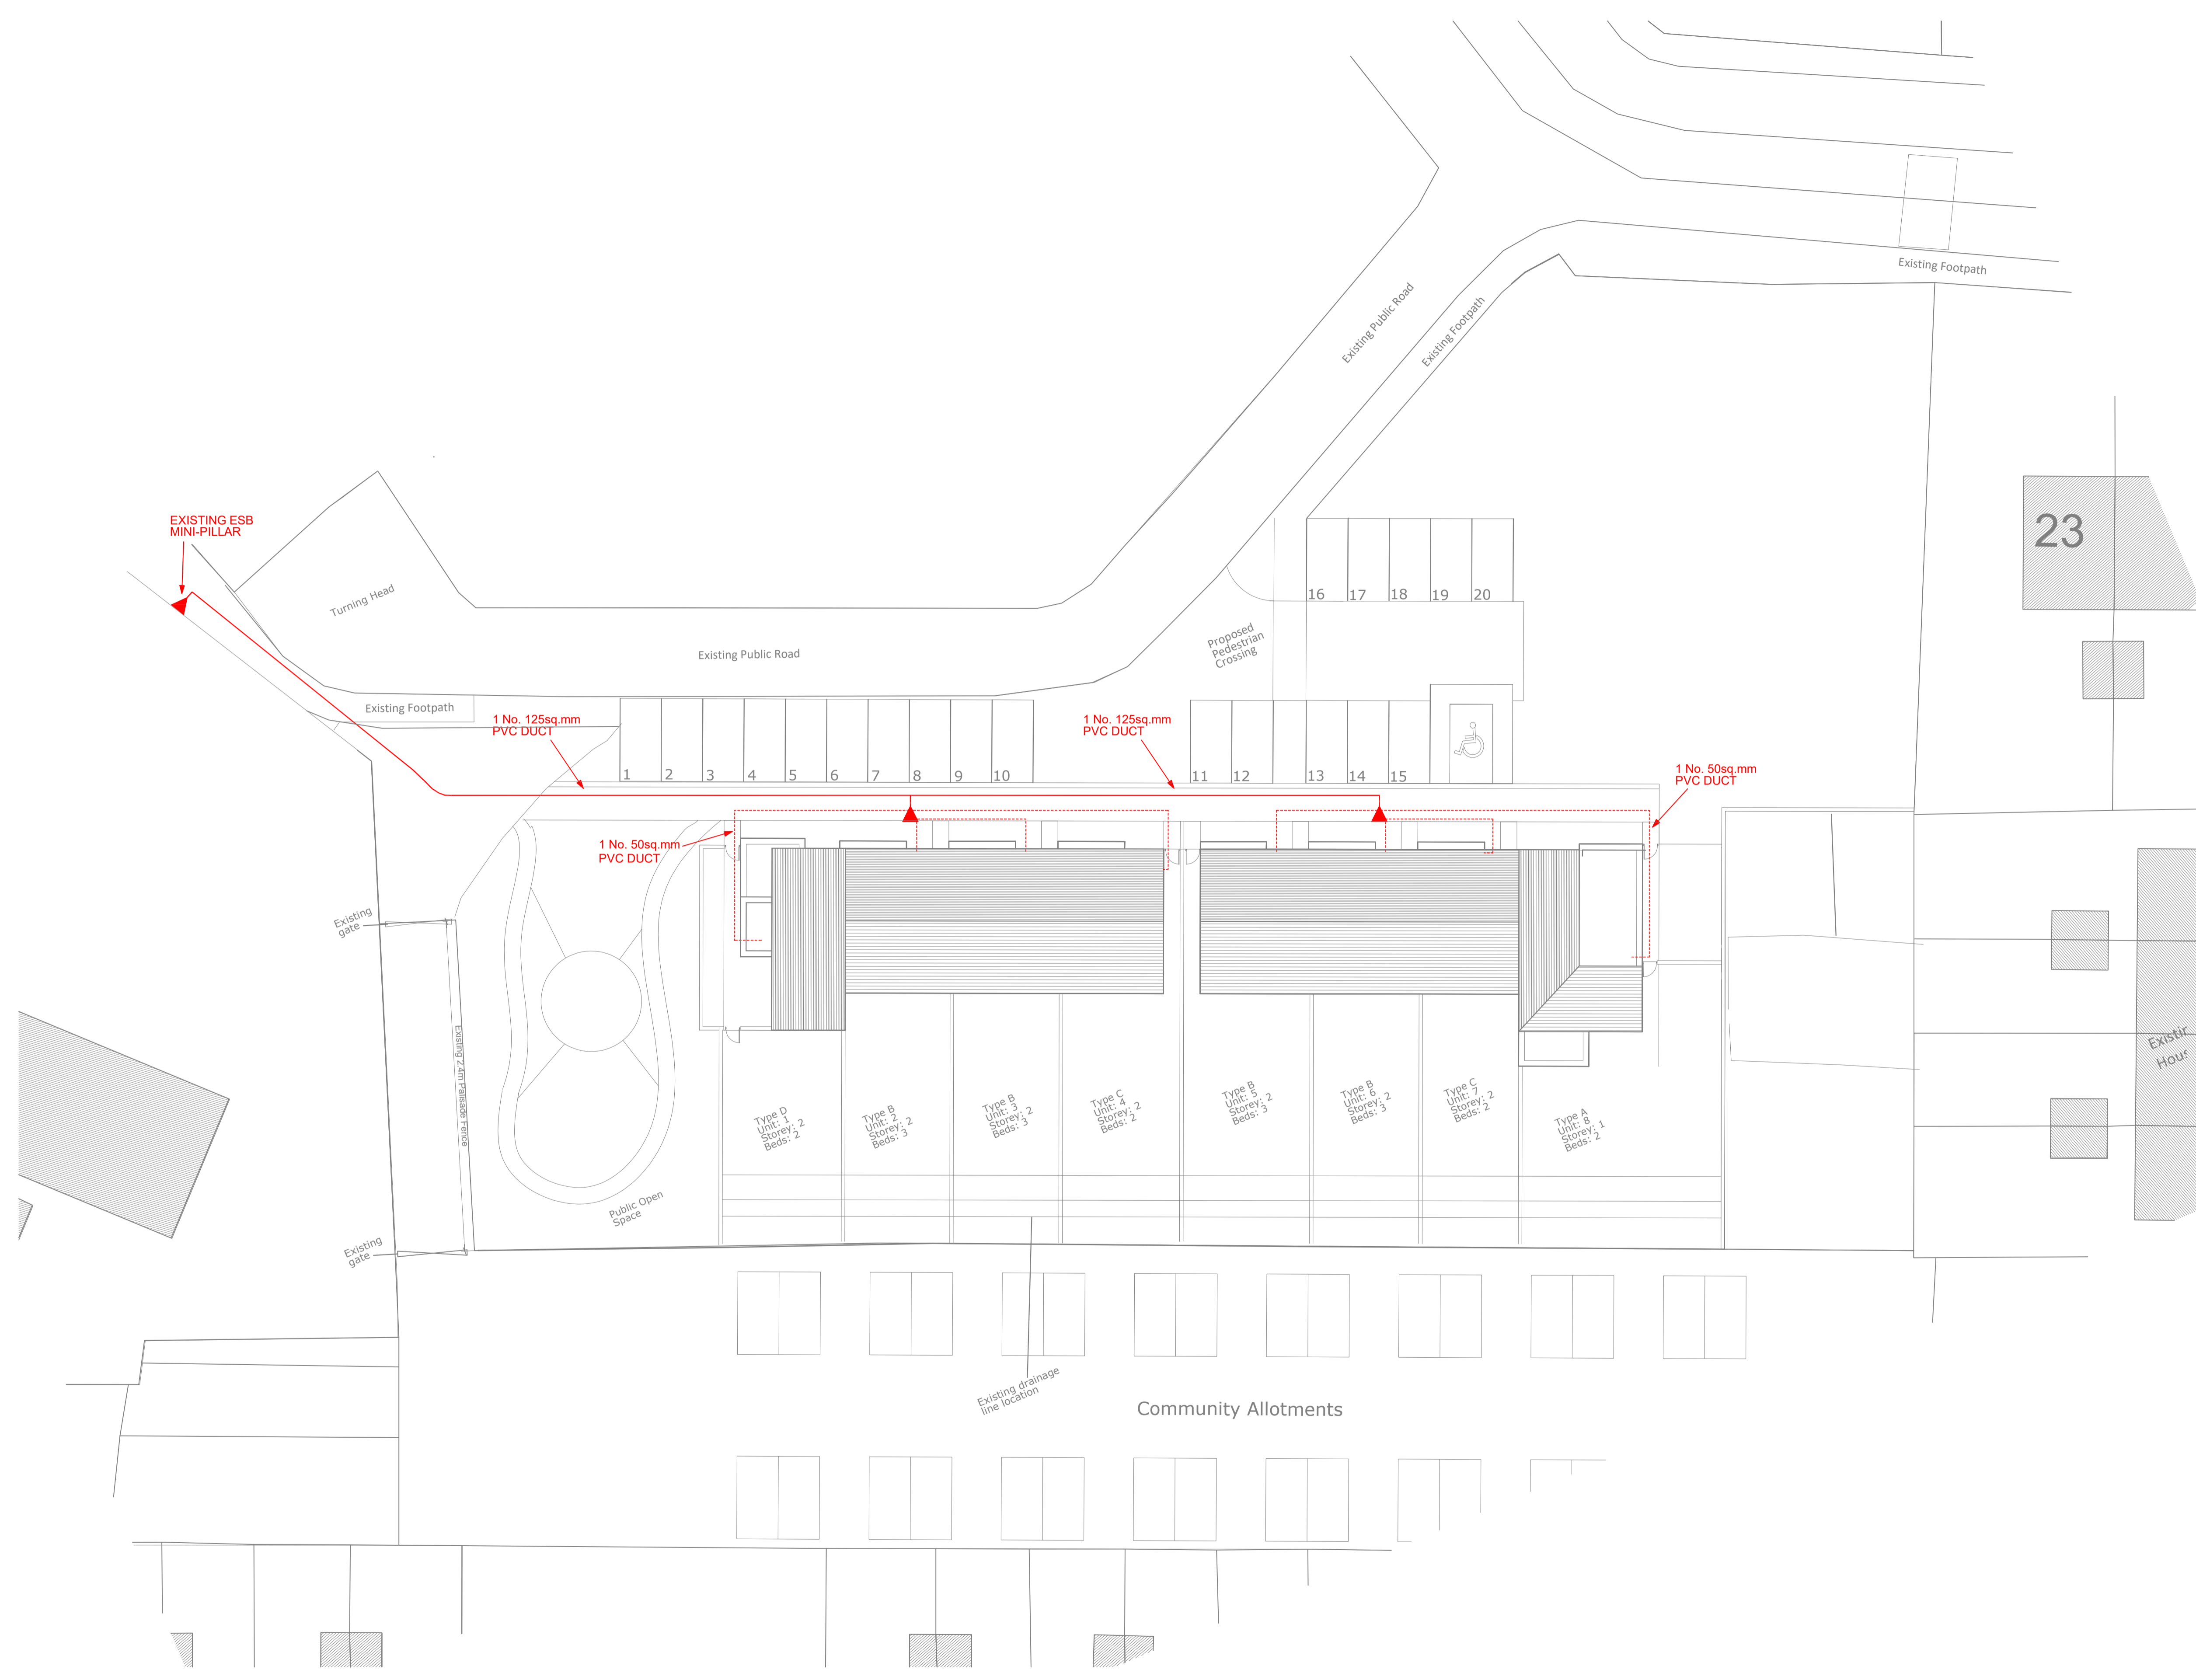


LEGEND

-  NEW 8M LED LIGHTING COLUMN
-  STREET LIGHTING ESB MICRO PILLAR
-  ESB MINI PILLAR SUPPLYING HOUSES
-  ACCESS CHAMBER
-  125mm RED ESB PVC DUCT
-  50mm RED ESB PVC DUCT
-  100mm PVC DUCT (PUBLIC LIGHTING)

NOTE:

1) ALL DUCTING MUST CONTAIN DRAW ROPE

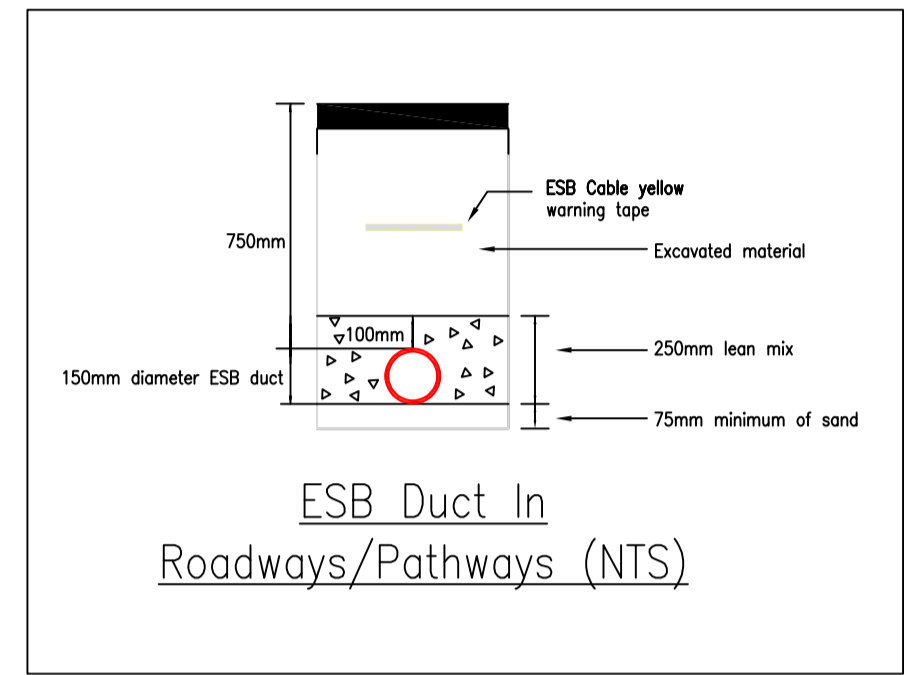

Rev.	Date	Description	by	ch'd	app
C	18.02.2020	Issued For Part 8 Planning		JK	JK DA
B	11.12.2019	Issued For Cost Plan Report		JK	JK DA
A	15.03.2019	Issued For Part 8 Planning		JK	JK DA


Project: **Rahoonane Housing Project**

Title: **ESB Site Services Layout**

Client: **Kane Williams Architects**

Malachy Walsh and Partners
Consulting Engineers
Cork | Tralee | London | Limerick

Reen Point, Blennerville, Tralee, Co. Kerry.
Tel: +353 (0)66 7123404
fax: +353 (0)66 7126586
E-mail: tralee@mwp.ie

Drawn	Ch'd (DO)	Ch'd (Eng)	Approved	Scale (A1)	1:200	Drawn	JK	14.03.2019	Ch'd (DO)	JK	14.03.2019	Ch'd (Eng)	JK	14.03.2019	Approved	TOC	14.03.2019
Project: Rahoonane Housing Project																	
Title: ESB Site Services Layout																	
Client: Kane Williams Architects																	
																	
Reen Point, Blennerville, Tralee, Co. Kerry. Tel: +353 (0)66 7123404 fax: +353 (0)66 7126586 E-mail: tralee@mwp.ie																	
Scales (A1) 1:200																	
Drg. No. 19772-9001																	
Rev. C																	