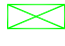

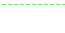
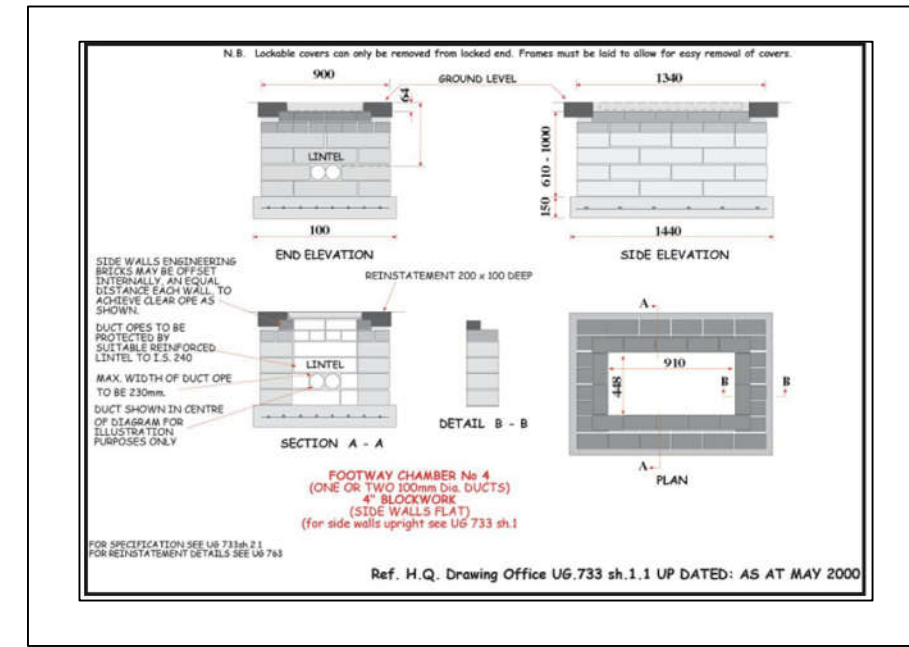


**LEGEND**

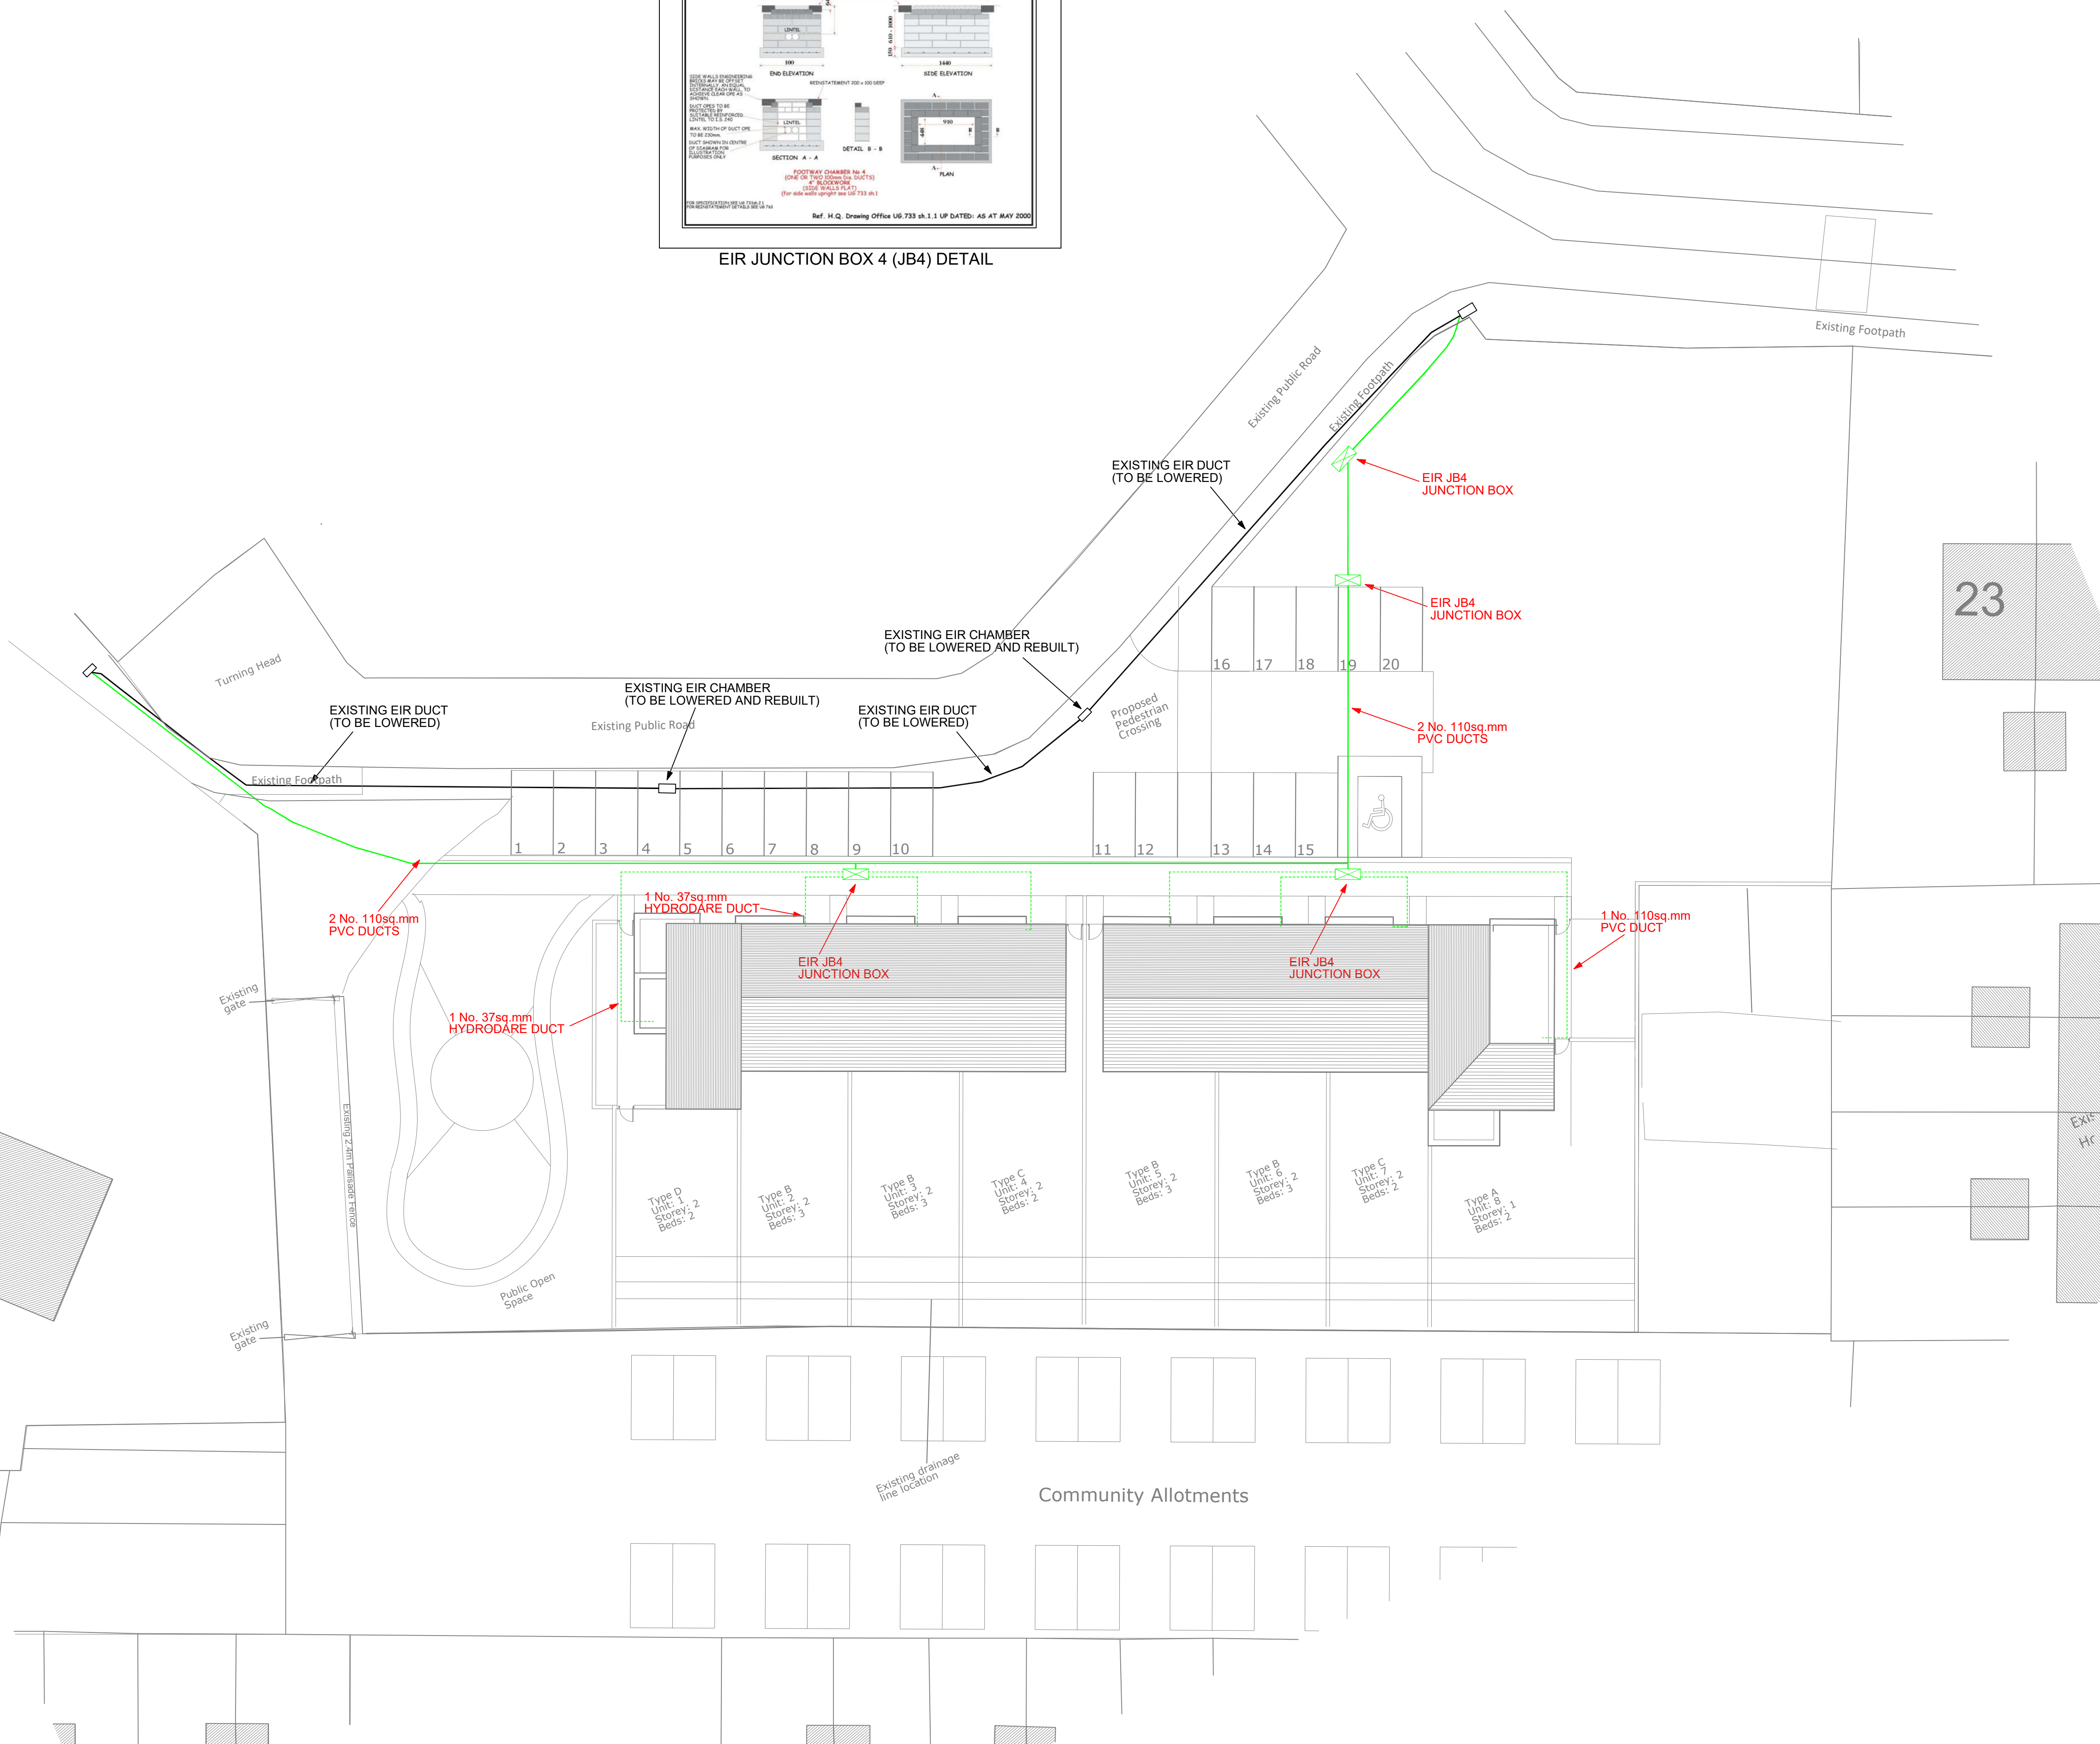
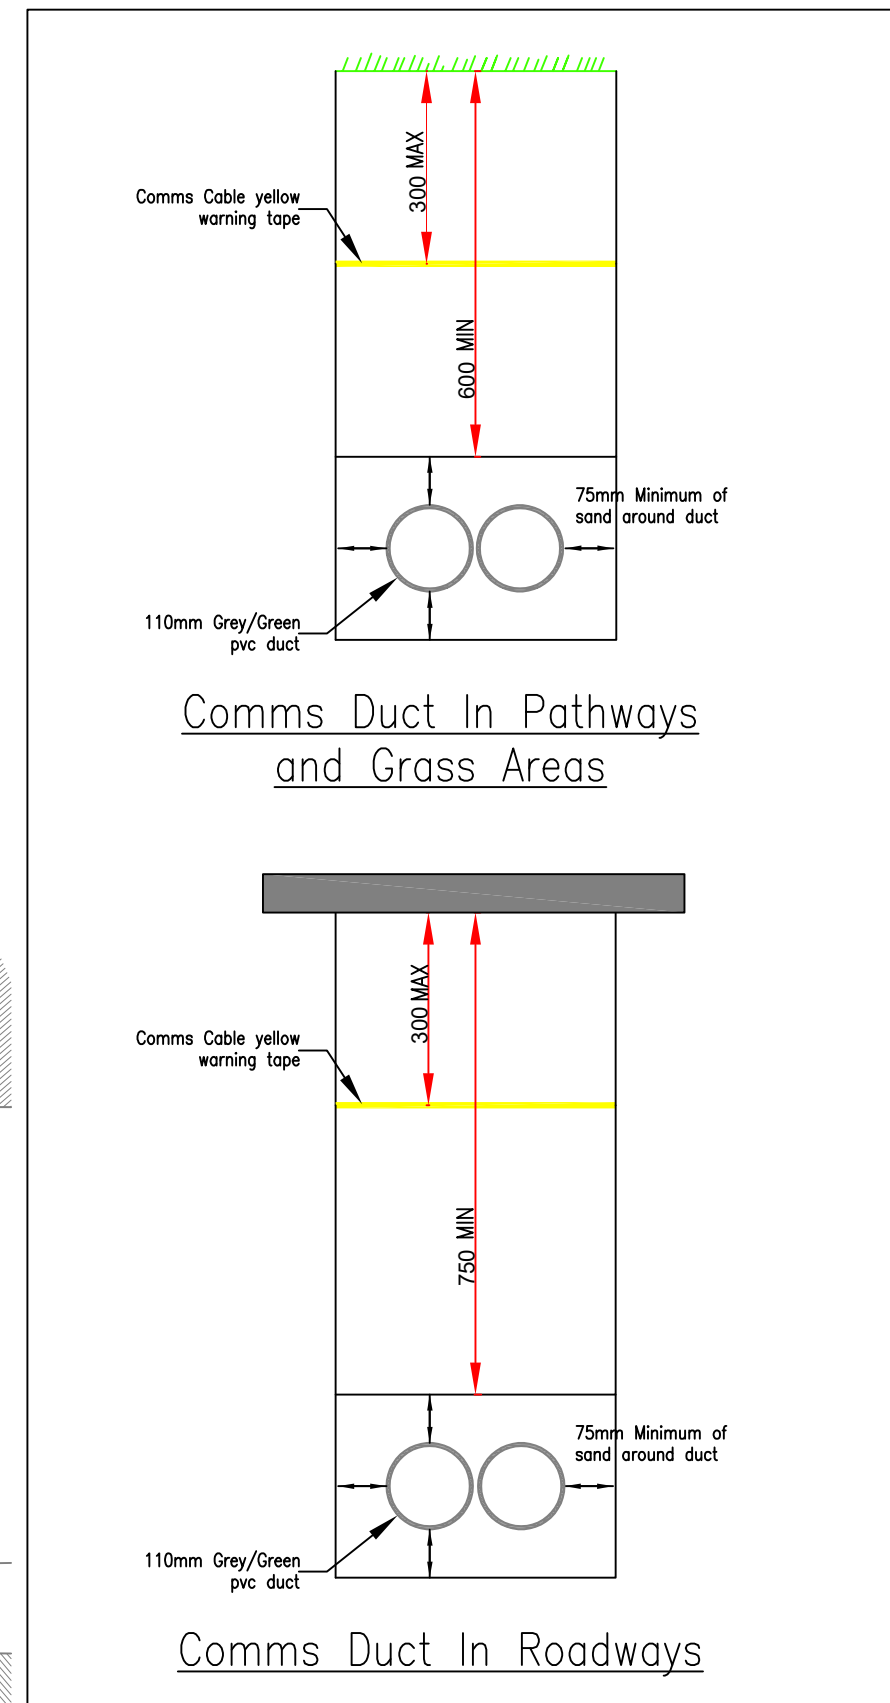
-  EIR JB4 JUNCTION BOX
-  2 No. 110mm EIR PVC DUCTS
-  37mm HYDRODARE DUCT

**NOTE:**

1) ALL DUCTING MUST CONTAIN DRAW ROPE



**EIR JUNCTION BOX 4 (JB4) DETAIL**



Rev.	Date	Description	by	chk'd	app
C	18.02.2020	Issued for Part Planning	JK	JK	DA
B	11.12.2019	Issued Cost Plan Report	JK	JK	DA
A	15.03.2019	Issued For Part B Planning	JK	JK	DA

Project: **Rahoonane Housing Project**

Title: **Eir Site Services Layout**

Client: **Kane Williams Architects**

**Malachy Walsh and Partners**  
Consulting Engineers  
Cork | Tralee | London | Limerick

Reen Point,  
Blennerville,  
Tralee,  
Co. Kerry.

Tel: +353 (0)66 7123404  
fax: +353 (0)66 7126586  
E-mail: tralee@mwp.ie

Scales (A1)	1:200	Drawn	JK	14.03.2019	Ch'd (DO)	JK	14.03.2019	Ch'd (Eng)	JK	14.03.2019	Approved	TOC	14.03.2019	Drw. No.	19772-9003	Rev.	C
-------------	-------	-------	----	------------	-----------	----	------------	------------	----	------------	----------	-----	------------	----------	------------	------	---